


PROPOSED ELEVATION (SE FACING)

BATTRAM ASSOCIATES
 Chartered Building Surveyors and Project Management
 Architectural Design & Historic Building Conservation
 Office of origin:
 48 High Street, Tring, Hertfordshire, HP23 5AG
 also at Berkhamsted and Aldbury, Herts
 Tel: 01442 890019 www.battramassociates.co.uk

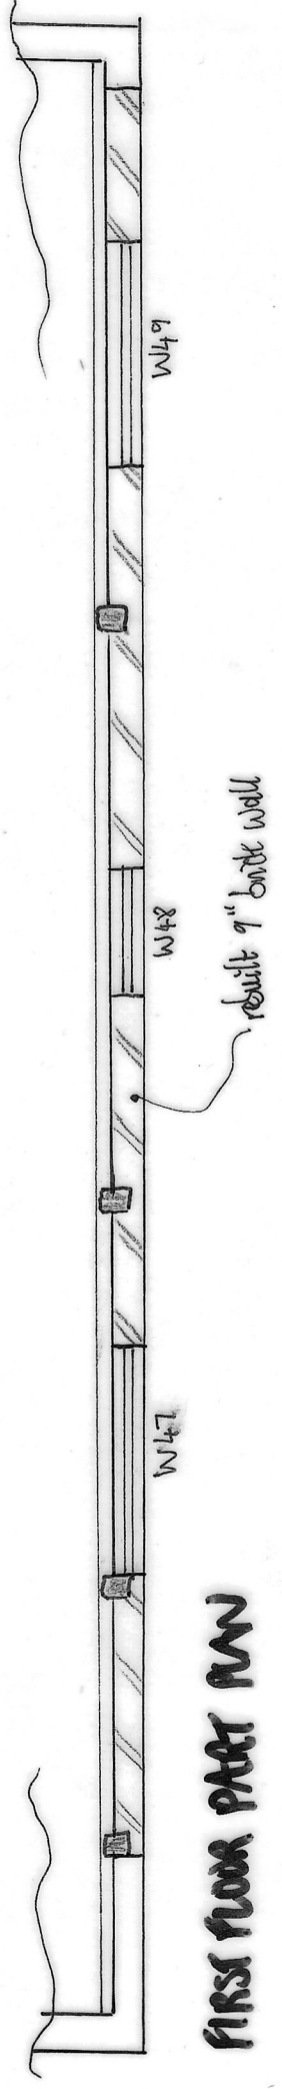

FIRST FLOOR PLAN

KINGS HEAD, IVINGHOE 1:50@KS
 PROPOSED SE FRONT WALL ELEVATION