

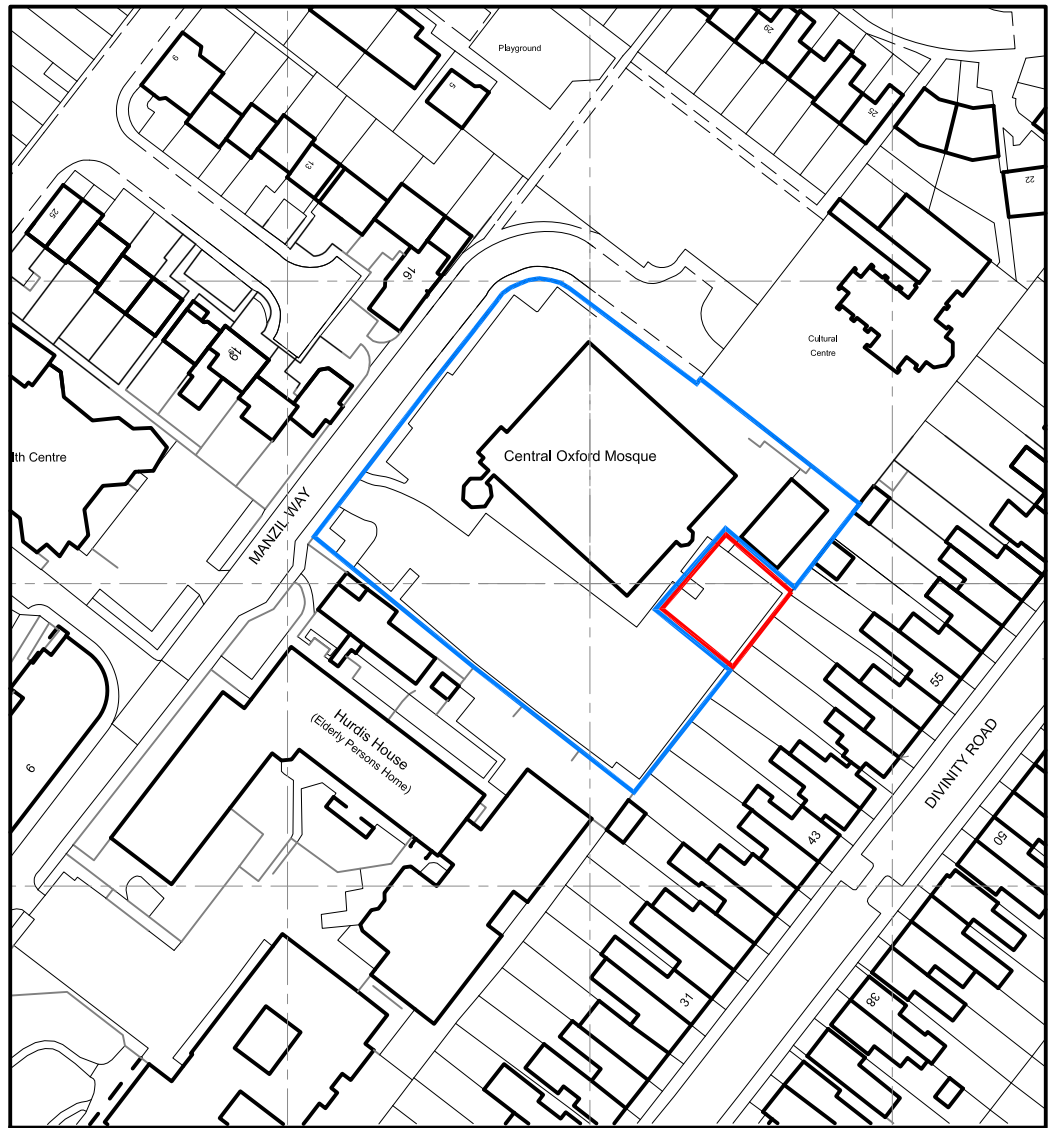


BLOCK PLAN
SCALE: 1:500@A3

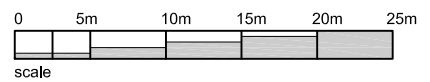

LOCATION PLAN
SCALE: 1:1250@A3

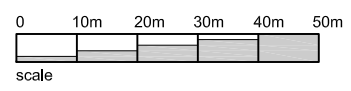

THIS DRAWING IS THE COPYRIGHT OF NT:architect AND MAY NOT BE AMENDED, COPIED OR REPRODUCED WITHOUT WRITTEN PERMISSION. NO LIABILITY WILL BE ACCEPTED FOR AMENDMENTS MADE BY OTHER PERSONS.
DO NOT SCALE OFF THE DRAWINGS.

rev:

client:
OXFORD MOSQUE & ISLAMIC CULTURAL SOCIETY
MANZIL WAY
OXFORD
OXON. OX4 1DJ

project:
PROPOSED CARETAKERS DWELLING

drawing:
EXISTING:
LOCATION & BLOCK PLANS

date:
SEP 23
scale:
as noted
drawing no.:

drawn:
NT

rev:

23.57 - S1.01

NT: architect
t: 07855 978389
e: office@ntarchitect.uk