


Proposed single storey rear, two storey side and rear extension, hip to gable and flat roof dormer to rear

**Block Plan**  
Scale: 1:500

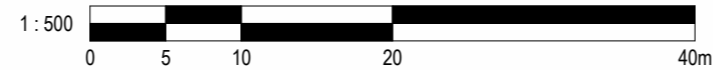

**Site Location Plan**  
Scale: 1:1250

DESCRIPTION PLANNING		GENERAL NOTES:  THIS DRAWING IS FOR PLANNING USE ONLY DO NOT USE THIS DRAWING FOR ANY PURPOSE OTHER THAN FOR WHICH IT WAS ISSUED. STRUCTURAL DESIGN AND BUILDING CONTROL APPROVAL IS REQUIRED BEFORE CONSTRUCTION COMMENCES. THIS DRAWING IS SUBJECT TO COPYRIGHT DO NOT REPRODUCE THIS DRAWING WITHOUT PRIOR PERMISSION.	DETAIL 27 Marsh Lane, Headington, Oxford, OX3 0NG		CLIENT <b>Co-Living Capital</b>		
STATUS P			SHEET Site Location & Block Plan		Date 13/02/2024	Project number OXL-10	Scale (@ A3) As indicated
				Drawn by OF	DRAWING NUMBER		REV
				Checked by OF	OXL-10-24-05		B