


# Location Plan

Site Address: Lambourne House, Littlemore Hospital, 33, Sandford Road, Littlemore, Oxford, OX4 4XN

Date Produced: 30-Jan-2024

Scale: 1:2500 @A4

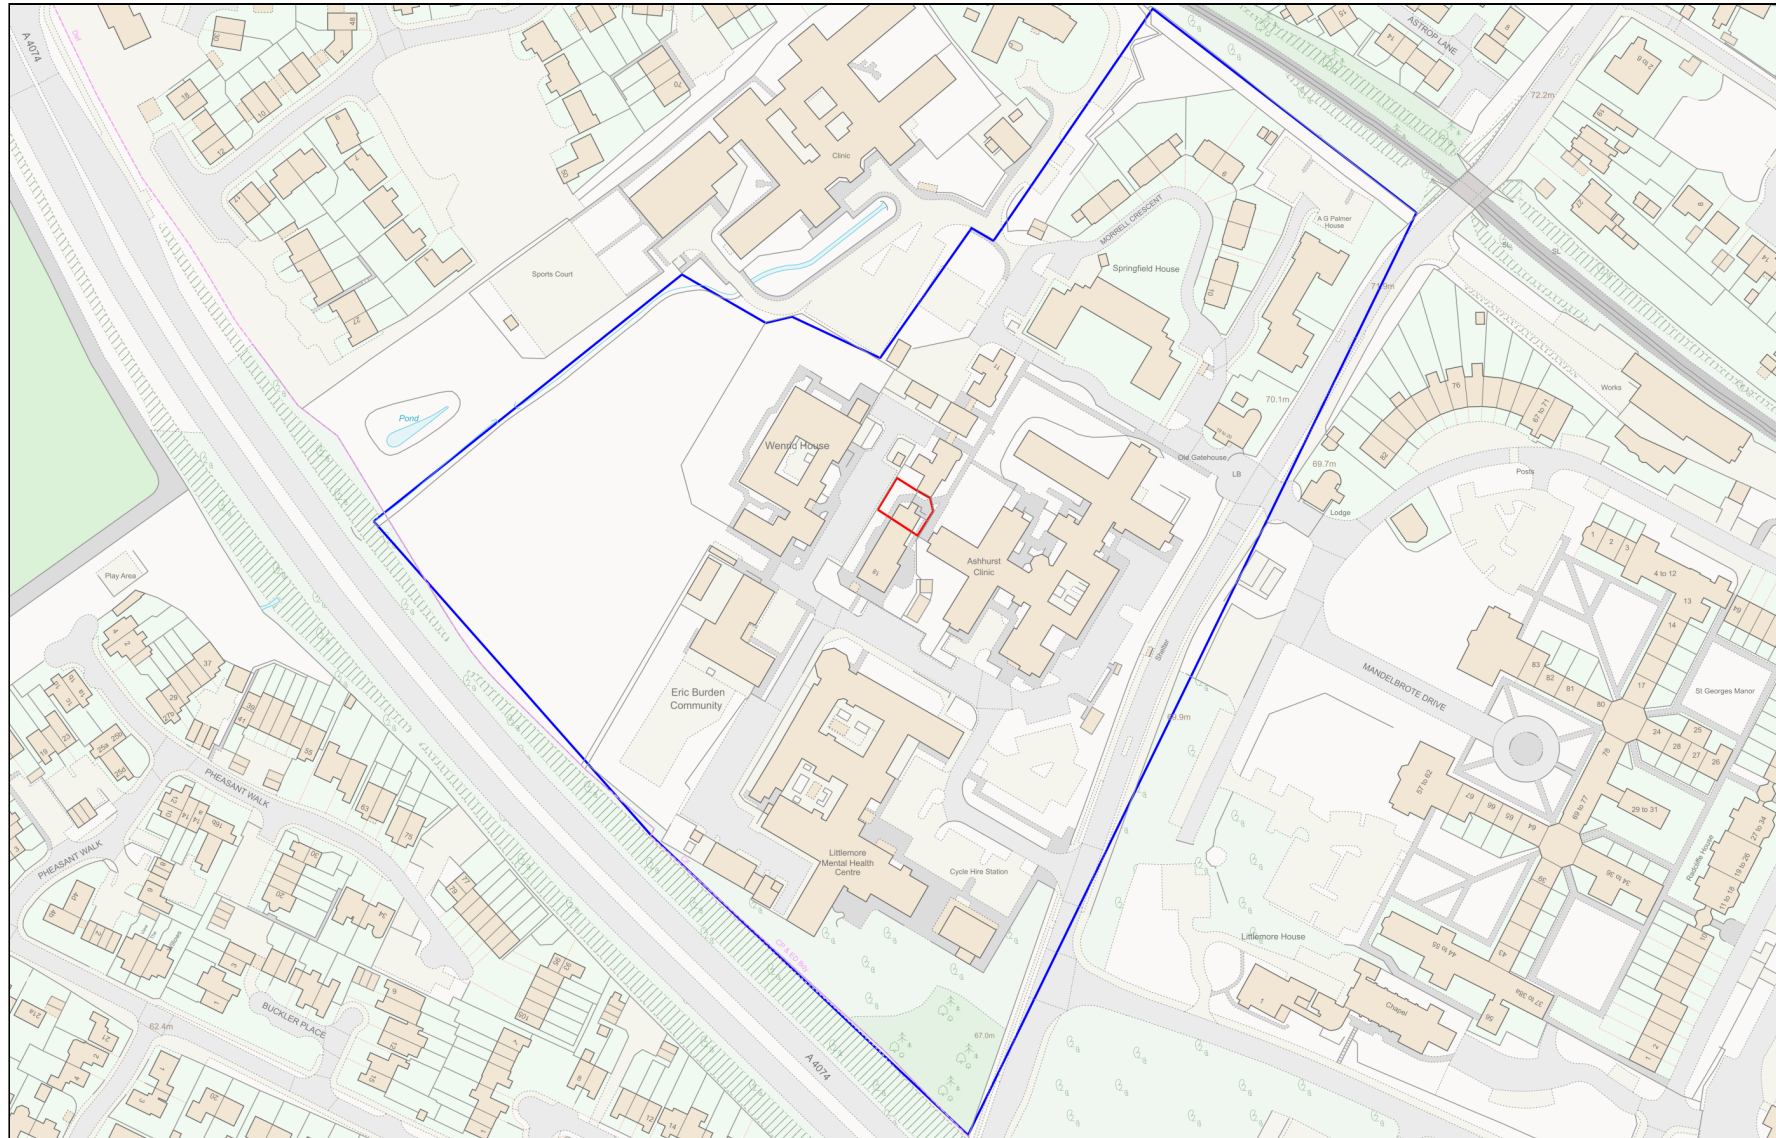

Planning Portal Reference: PP-12767292v1