


Scale 1:50

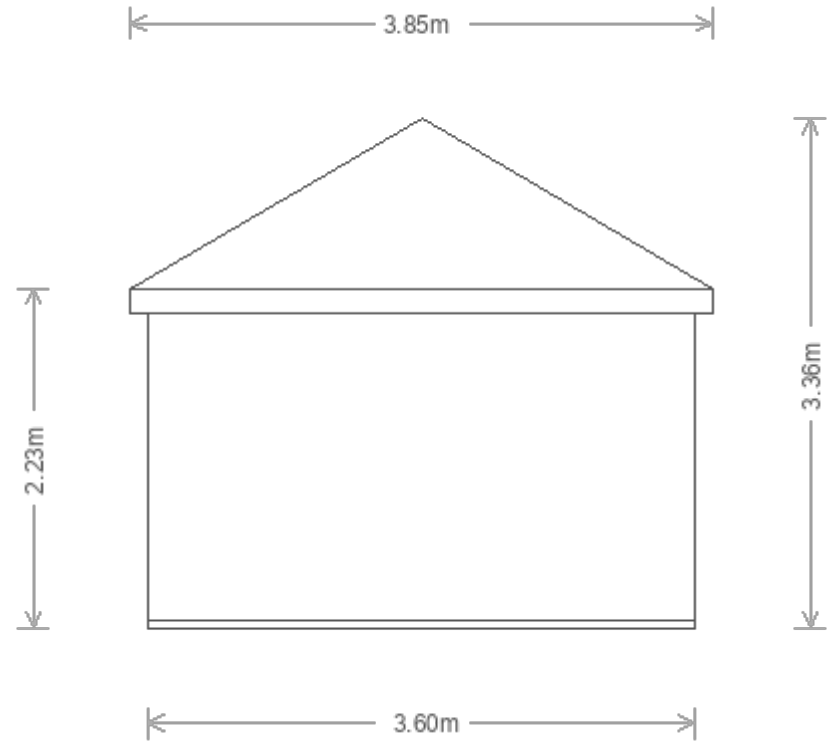

<b>Customer Name</b>	sarah Collins	<b>Building</b>	3.6 x 4.8m Garden Room	
<b>Customer Address</b>	60 Quarry Road, Headington, Oxford, Oxfordshire, OX3 8NX	<b>Drawing Date</b>	9th February 2024	
		<b>Drawing Title</b>	Elevation C View	<b>Sheet</b> 5/6

