

Dimensions to be verified on site  
DO NOT SCALE FROM THIS DRAWING.  
Any areas indicated on this drawing are for guidance only. No responsibility is taken for their accuracy.

This drawing is the property of **Design Workshop Consultant Ltd**. Copyright is reserved by them and the drawing is issued on the condition that it is not copied, reproduced, retained or disclosed to any unauthorized person, either wholly or in part without the consent in writing of **Design Workshop Consultant Ltd**.

Site Address:

73, Fern Hill Road,  
Oxford,  
OX4 2JW

Title:


Block and Location  
Plans

Scale: 1:500, 1:1250

Paper Size: A3

Rev	Date	Comments
-----	------	----------

Drawn By:	VG
Job Ref:	24006
Date:	Feb 2024
Drawing No.	PL - 01

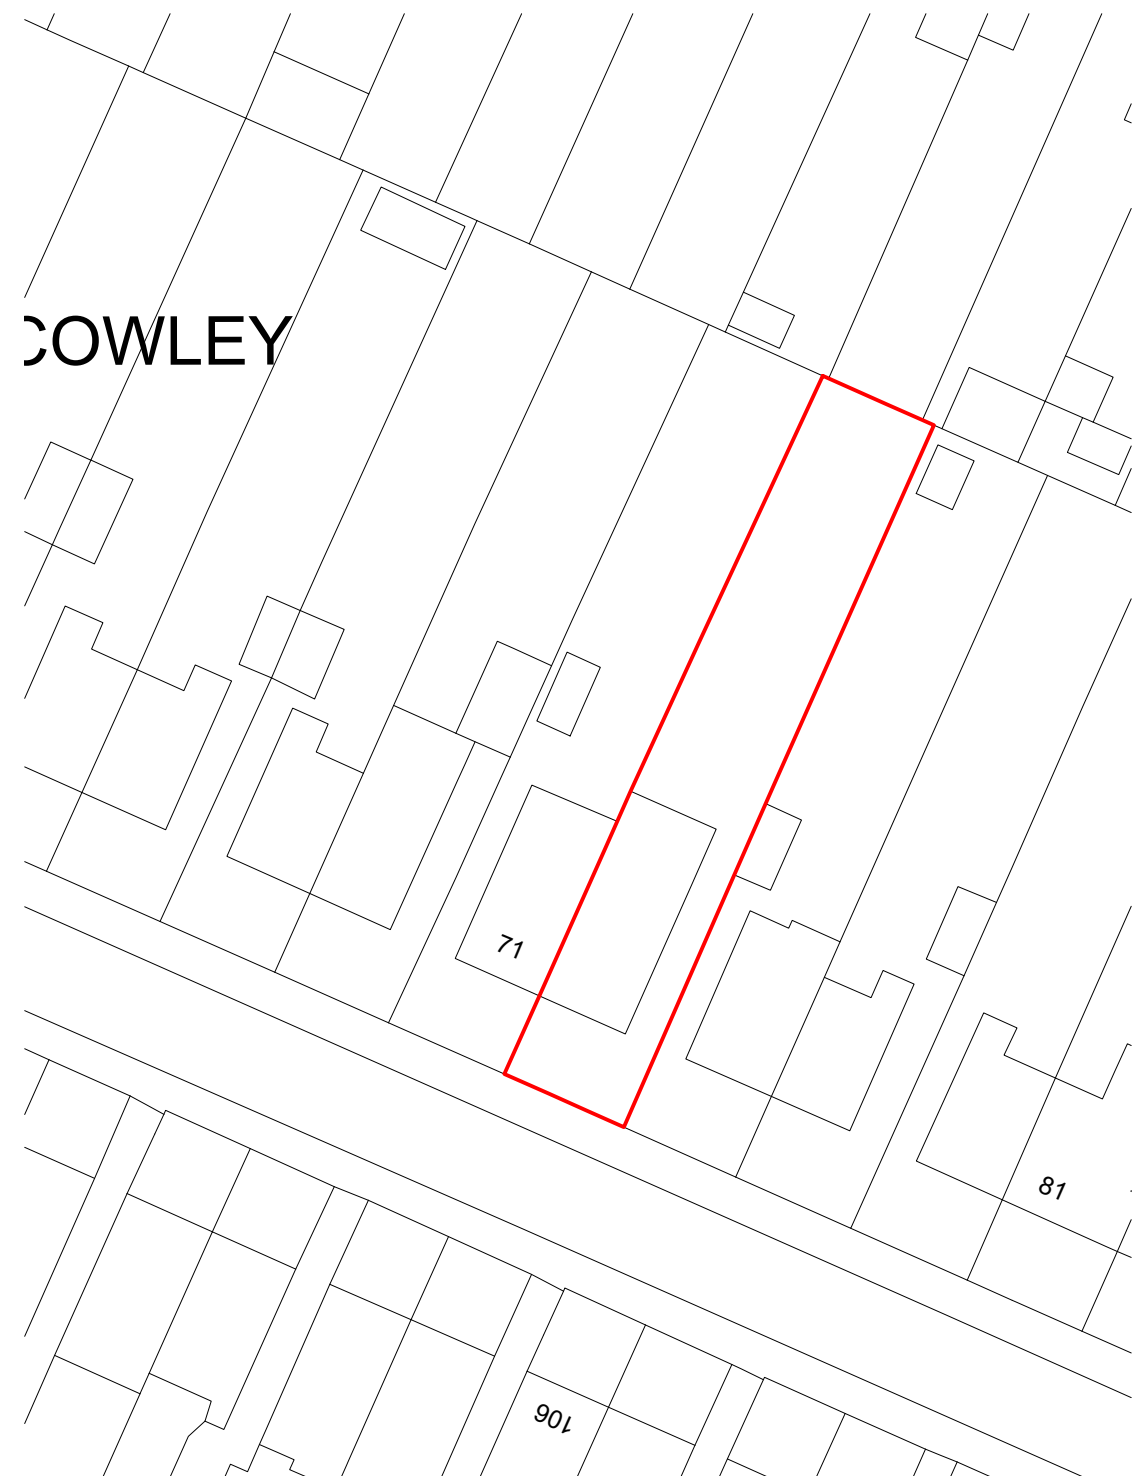

Block Plan



Site Location

