


Location Plan

Site Address: 73, Fern Hill Road, Oxford, OX4 2JW

Date Produced: 08-Feb-2024

Scale: 1:2500 @A4

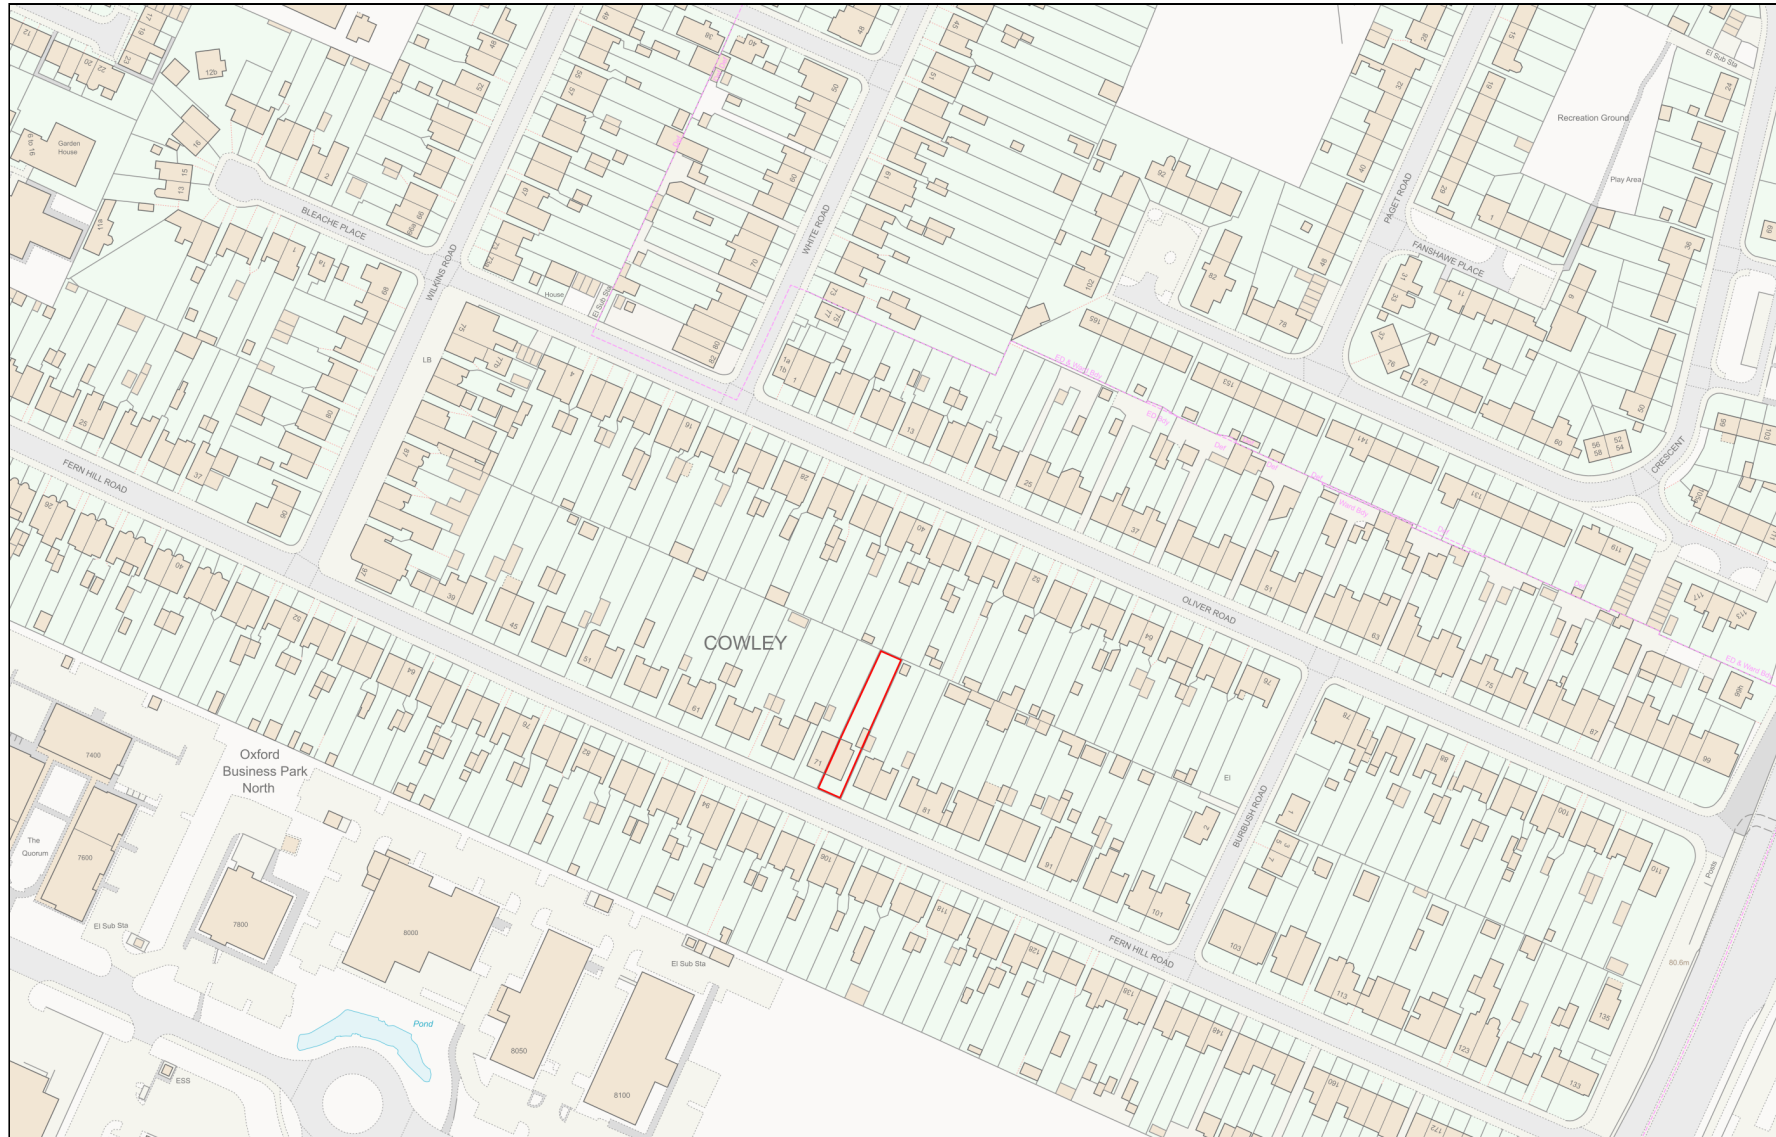

Planning Portal Reference: PP-12783651v1

