


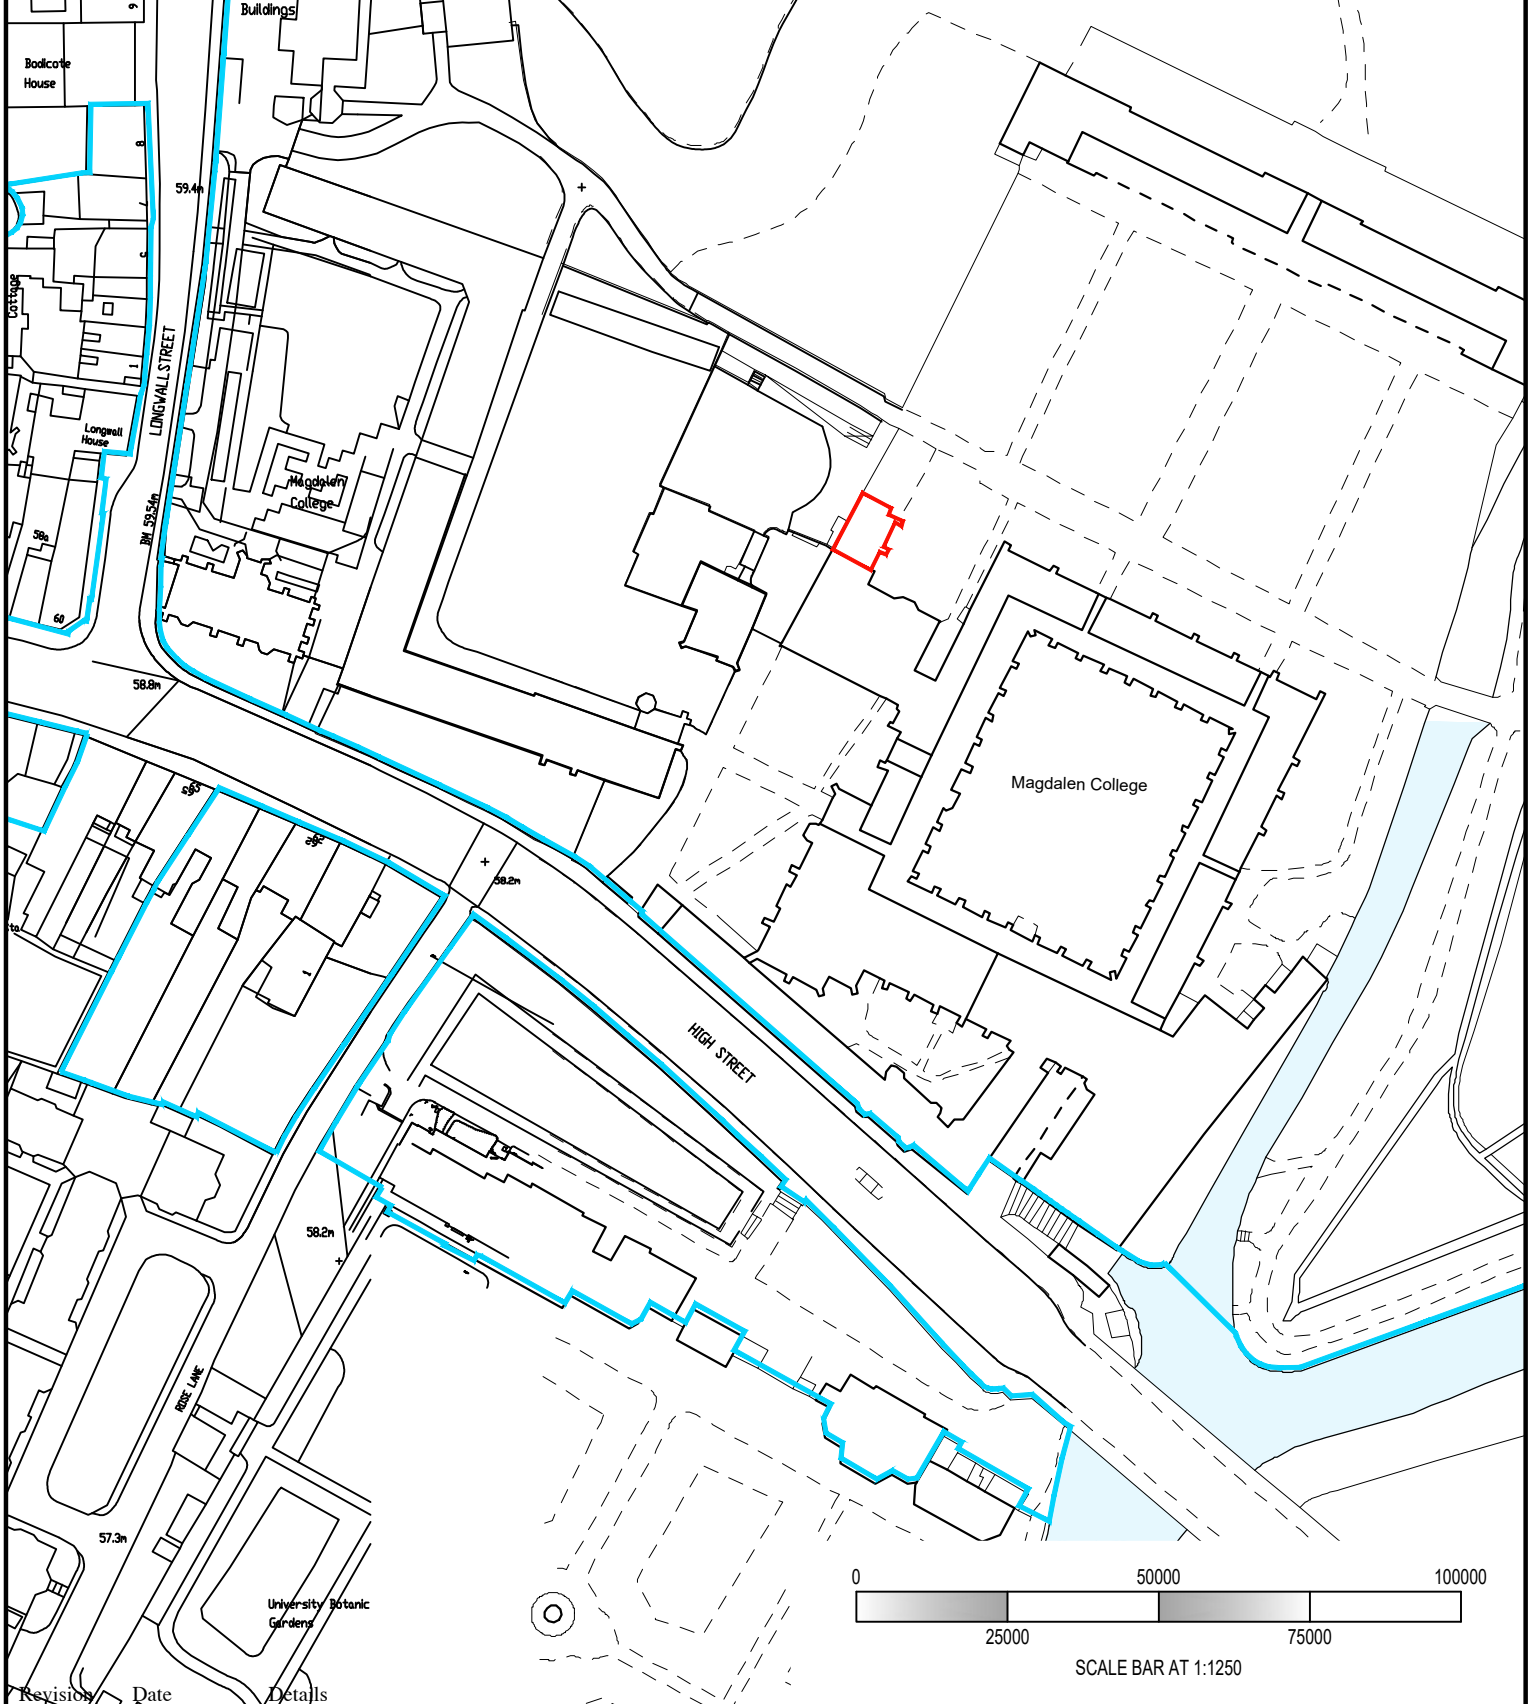


NOTES
 © SIDLEYS - THE COPYRIGHT OF ALL OR PART OF THIS DRAWING RESTS WITH SIDLEYS CHARTERED SURVEYORS.

ALL DIMENSIONS SHALL BE CHECKED BY THE PARTY TO WHOM THE DRAWING HAS BEEN ISSUED. ANY DISCREPANCIES SHALL BE BROUGHT TO THE ATTENTION OF SIDLEYS.

DO NOT SCALE FROM THIS DRAWING.



MAGDALEN COLLEGE		PRESIDENTS LODGINGS MAGDALEN COLLEGE OXFORD OX1 4AU		LOCATION PLAN	
Scale: 1:1250 @ A4	Job No: 6-1166	Drawn by: MR			
Date: JAN 2022	Drawing No: LP-01	Checked by: AS			