



NOTES
 © SIDLEYS - THE COPYRIGHT OF ALL OR PART OF THIS DRAWING RESTS WITH SIDLEYS CHARTERED SURVEYORS.
 ALL DIMENSIONS SHALL BE CHECKED BY THE PARTY TO WHOM THE DRAWING HAS BEEN ISSUED. ANY DISCREPANCIES SHALL BE BROUGHT TO THE ATTENTION OF SIDLEYS.
 DO NOT SCALE FROM THIS DRAWING.
 THIS DRAWING HAS BEEN REPRODUCED FROM INFORMATION PROVIDED BY LASER SURVEYS AND HAS NOT BEEN SUBJECT TO A MEASURED SURVEY BY SIDLEYS CHARTERED SURVEYORS.

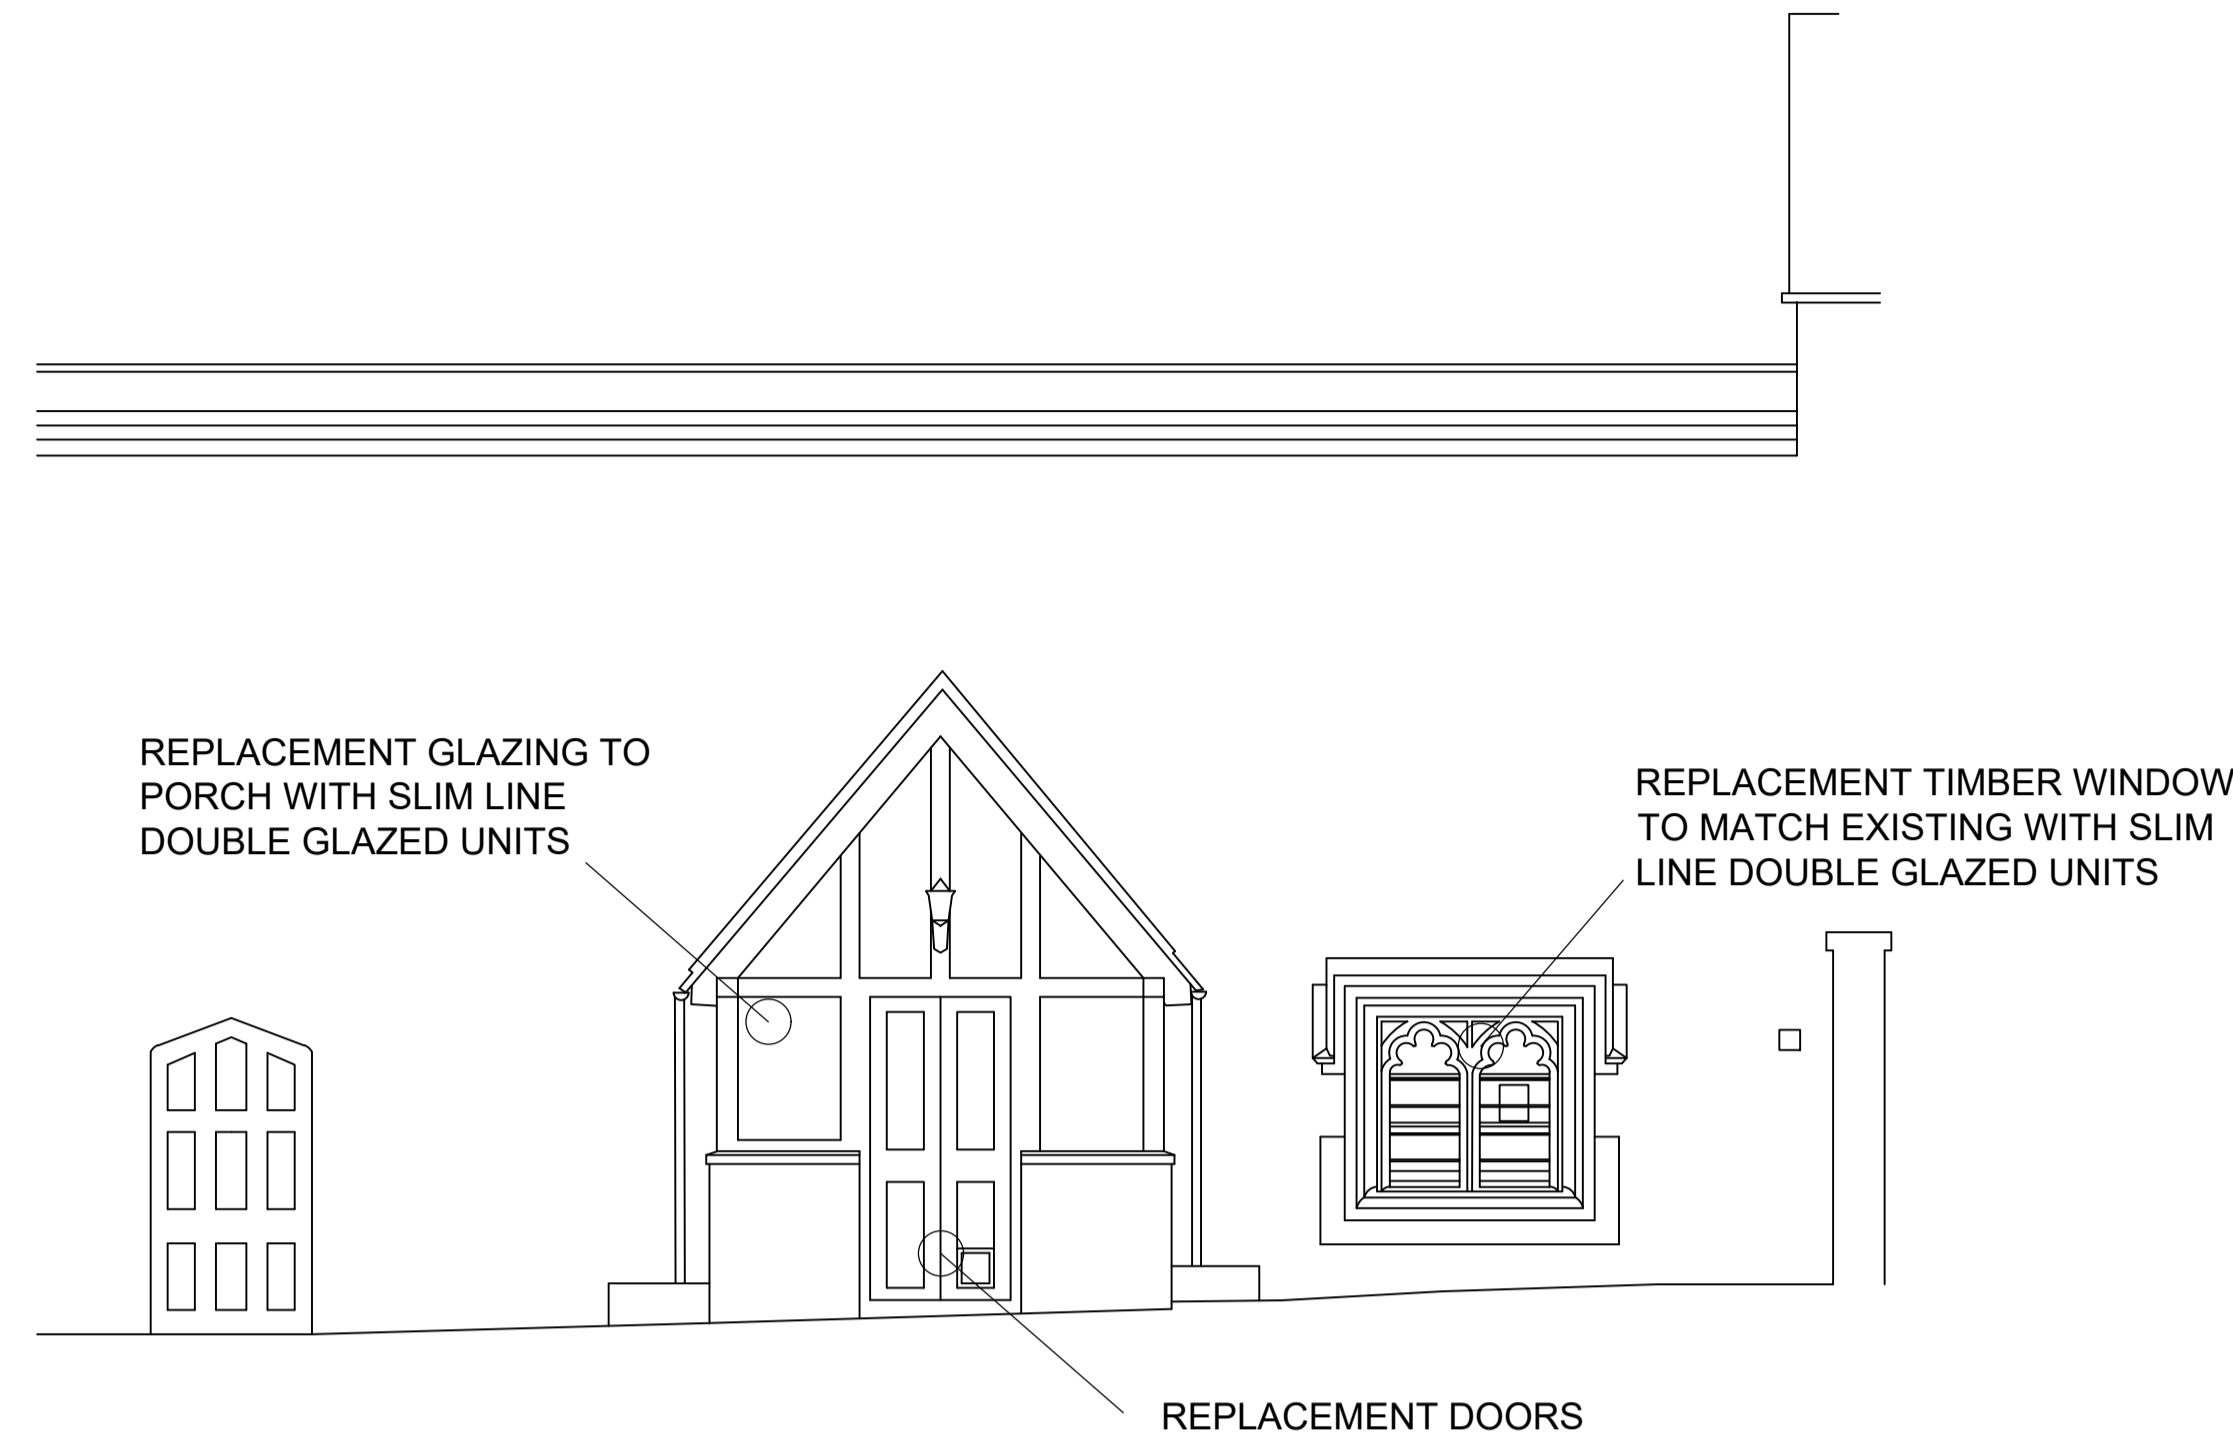

ELEVATION 1 - NORTH WEST
 SCALE 1:50 @ A1

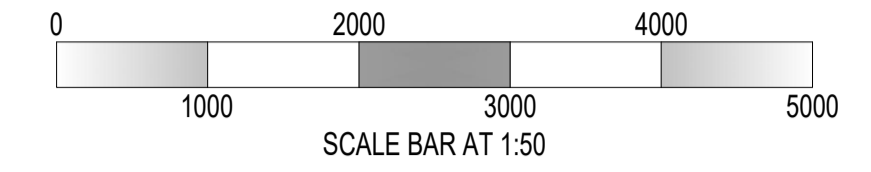

ELEVATION 2 - NORTH EAST
 SCALE 1:50 @ A1



ELEVATION 3 - SOUTH EAST
 SCALE 1:50 @ A1

PRELIMINARY

Revision Date Details

MAGDALEN COLLEGE

PRESIDENTS LODGINGS
 MAGDALEN COLLEGE
 OXFORD
 OX1 4AU

PROPOSED ELEVATIONS

Scale:
 1:50 @ A1

Sidleys
 CHARTERED SURVEYORS
 6 KING EDWARD STREET, OXFORD, OX1 4JL
 (01865) 726016 www.sidleys.co.uk



| | | | | |
|----------|-----------|-------------|---------|-------------|
| Date: | Drawn by: | Checked by: | Job No: | Drawing No: |
| FEB 2024 | MR | AS | 6-1166 | 05-P |