



NOTES
 © SIDLEYS - THE COPYRIGHT OF ALL OR PART OF THIS DRAWING RESTS WITH SIDLEYS CHARTERED SURVEYORS.
 ALL DIMENSIONS SHALL BE CHECKED BY THE PARTY TO WHOM THE DRAWING HAS BEEN ISSUED. ANY DISCREPANCIES SHALL BE BROUGHT TO THE ATTENTION OF SIDLEYS.
 DO NOT SCALE FROM THIS DRAWING.

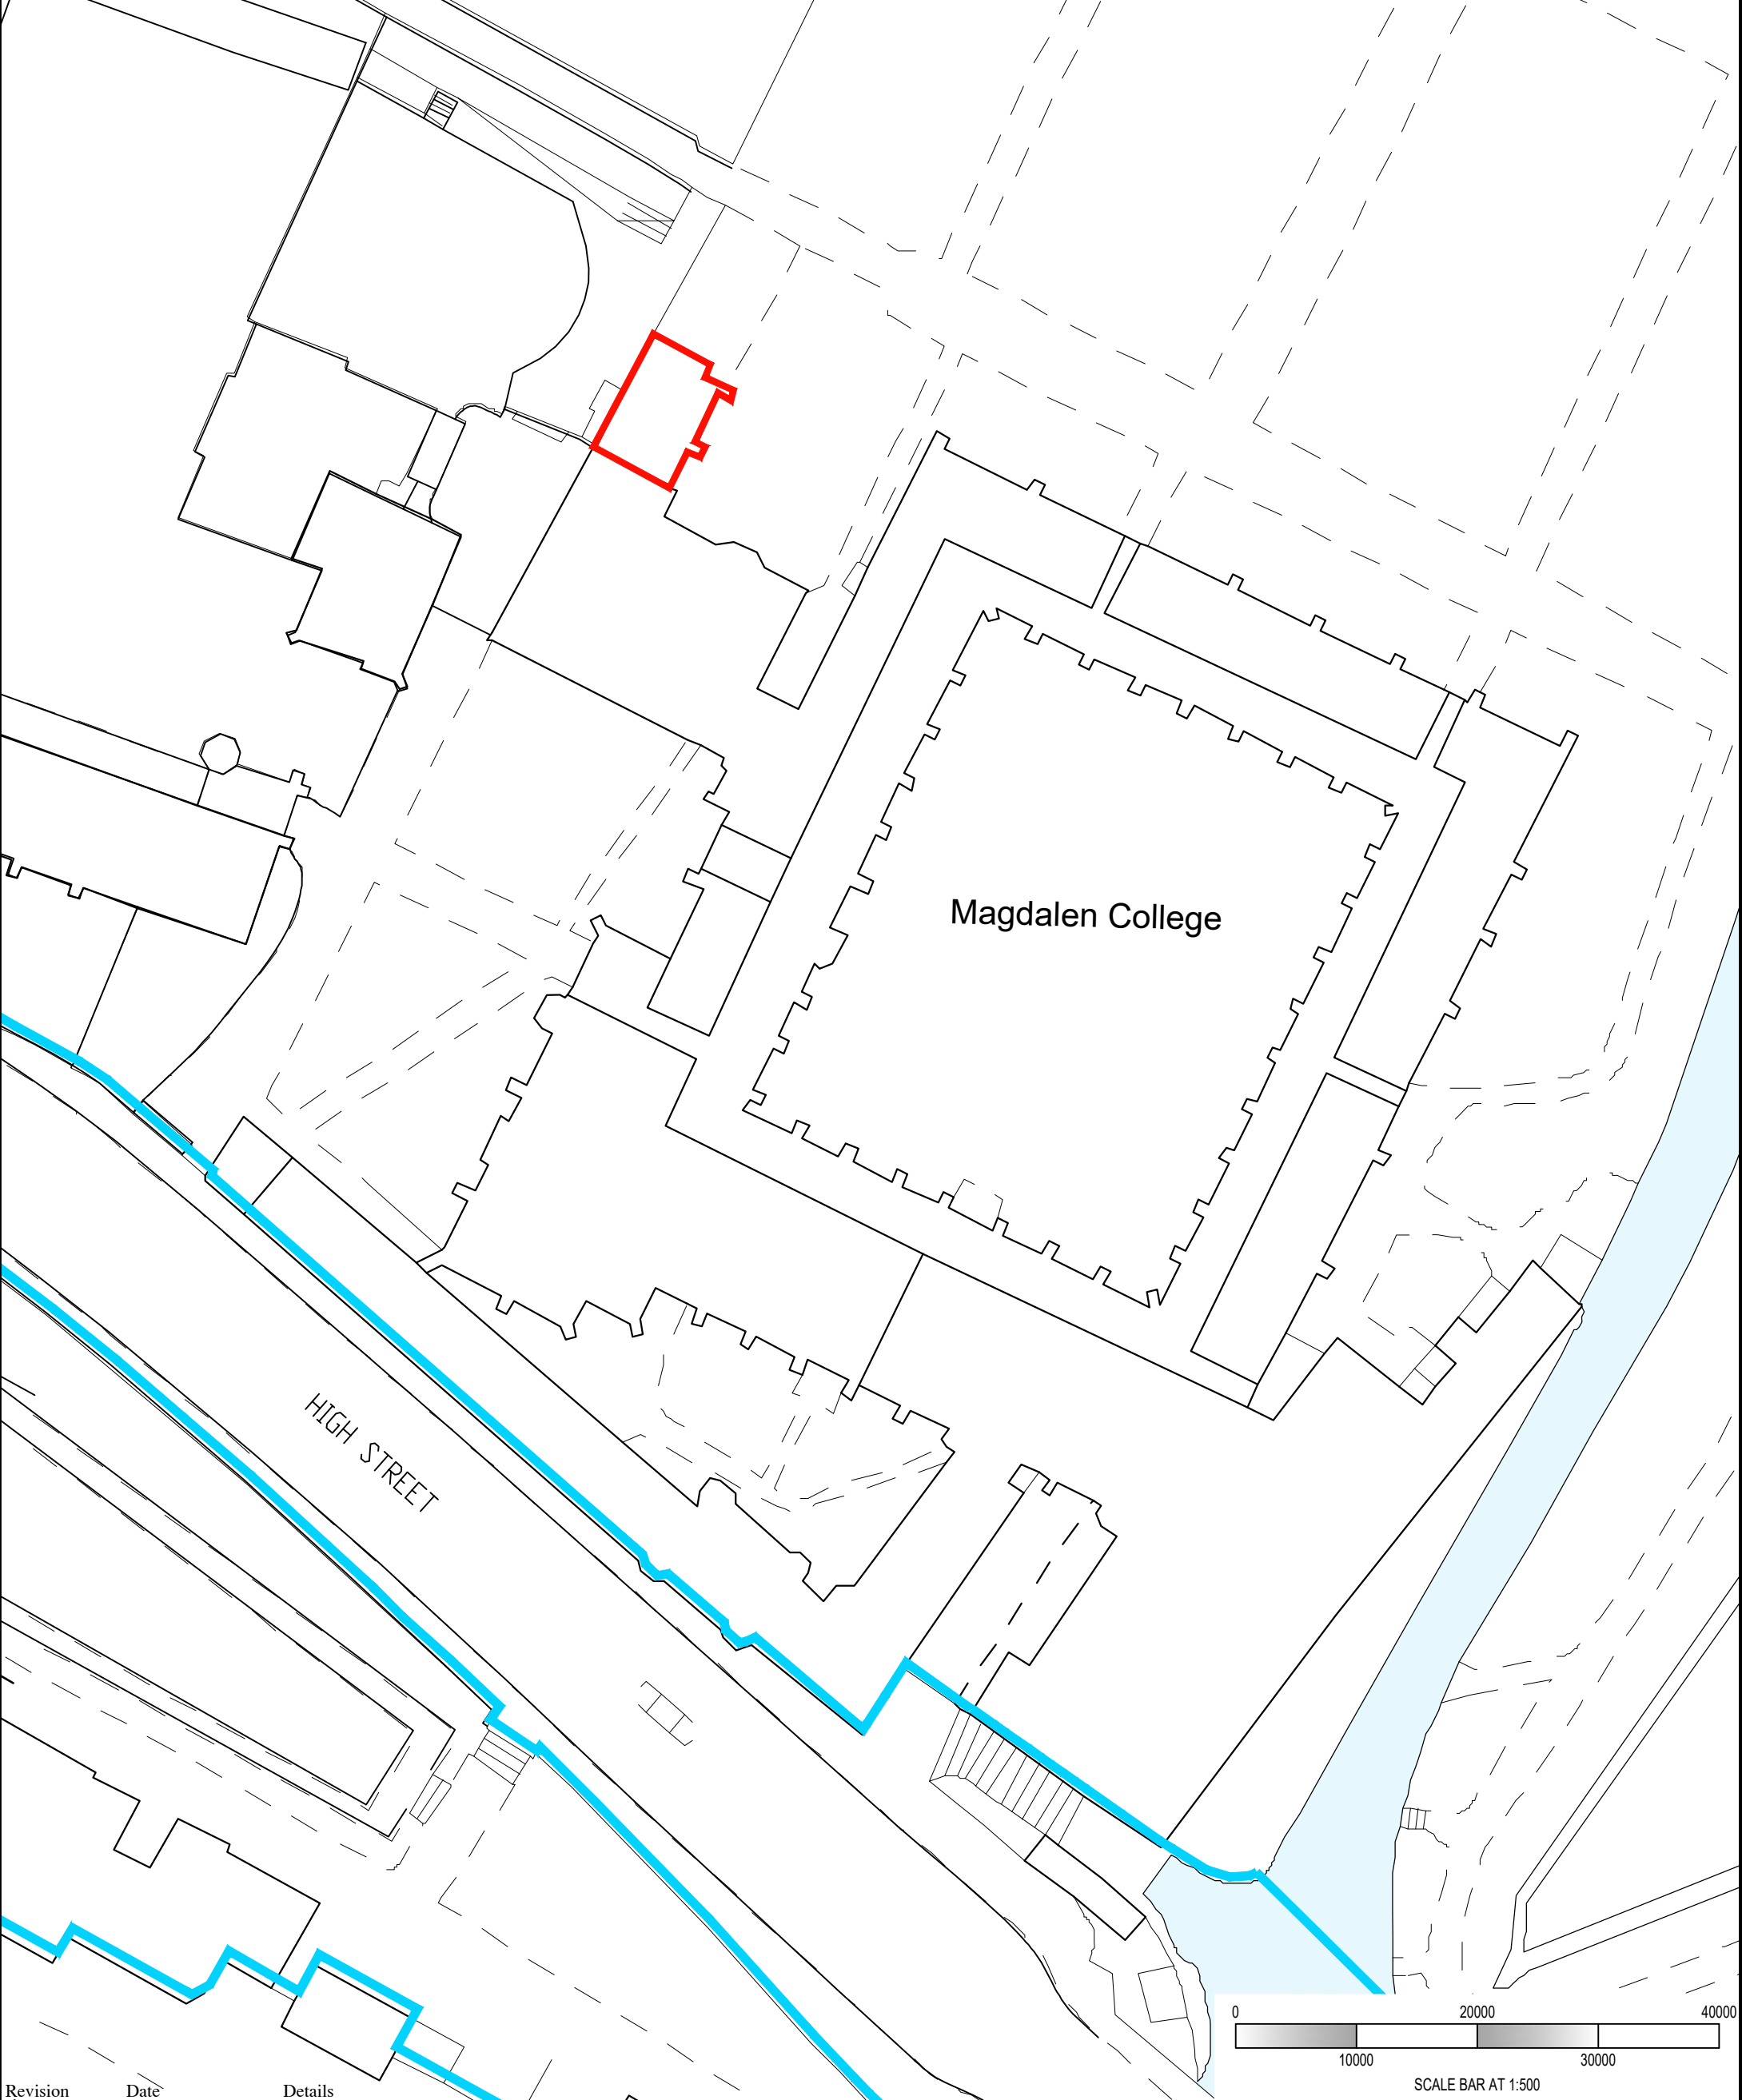


Revision	Date	Details
Scale:	Job No:	Drawn by:
1:500 @ A3	6-1166	MR
Date:	Drawing No:	Checked by:
NOV 2023	BP-01	AS

MAGDALEN COLLEGE

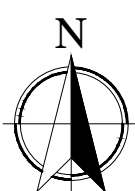

BLOCK PLAN

PRESIDENTS LODGINGS
 MAGDALEN COLLEGE
 OXFORD
 OX1 4AU



6, King Edward Street, Oxford, OX1 4JL.
 Telephone (01865) 726016, Facsimile (01865) 791493
www.sidleys.co.uk

