




HATCH INDICATES
PROPOSED EXTENSION
(SINGLE STOREY)

BLOCK PLAN AS PROPOSED

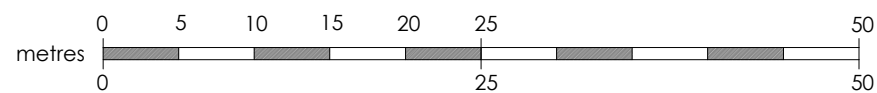

REV B: 10.11.2023 : MINOR ADJUSTMENTS FOR PLANNING APPLICATION.
REV A: 09.11.2023 : MINOR ADJUSTMENTS FOR PLANNING APPLICATION.

Glasgow: Clyde Way House, 813 South Street, G14 0BX Edinburgh: 38 Bridge Road, Colinton, EH13 0LQ		t: 0141 438 0062 t: 0131 600 0668		e: mail@karenparryarchitect.com		karen parry architects LTD	
location 12 LIME STREET			drawing title BLOCK PLAN				
client KATIE BALLANTYNE			date 30/06/23		scale 1:500 @ A3		drawing no. 02-B
project EXTENSION AND INTERNAL ALTERATIONS							