
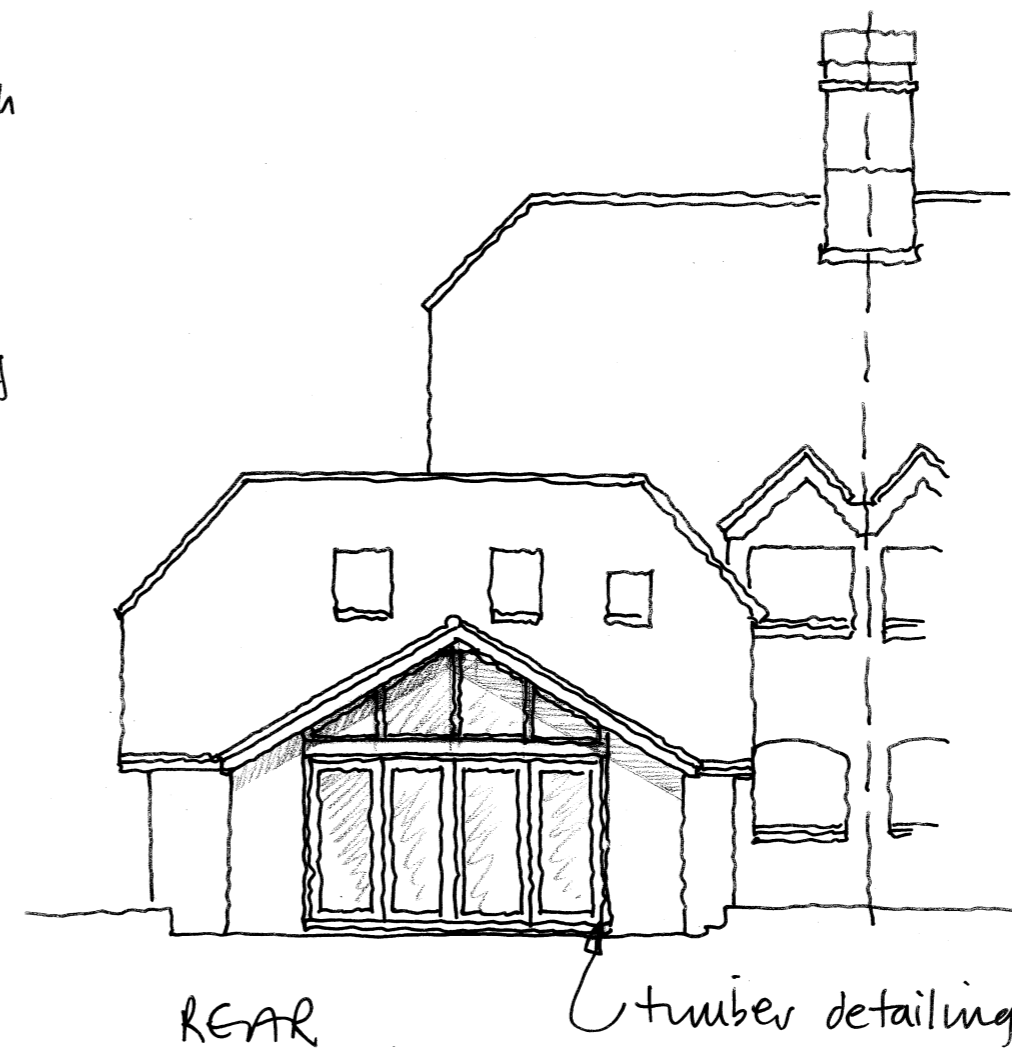


SCALE 1:100 @ A2
 0 1 2 3 4 5.0M

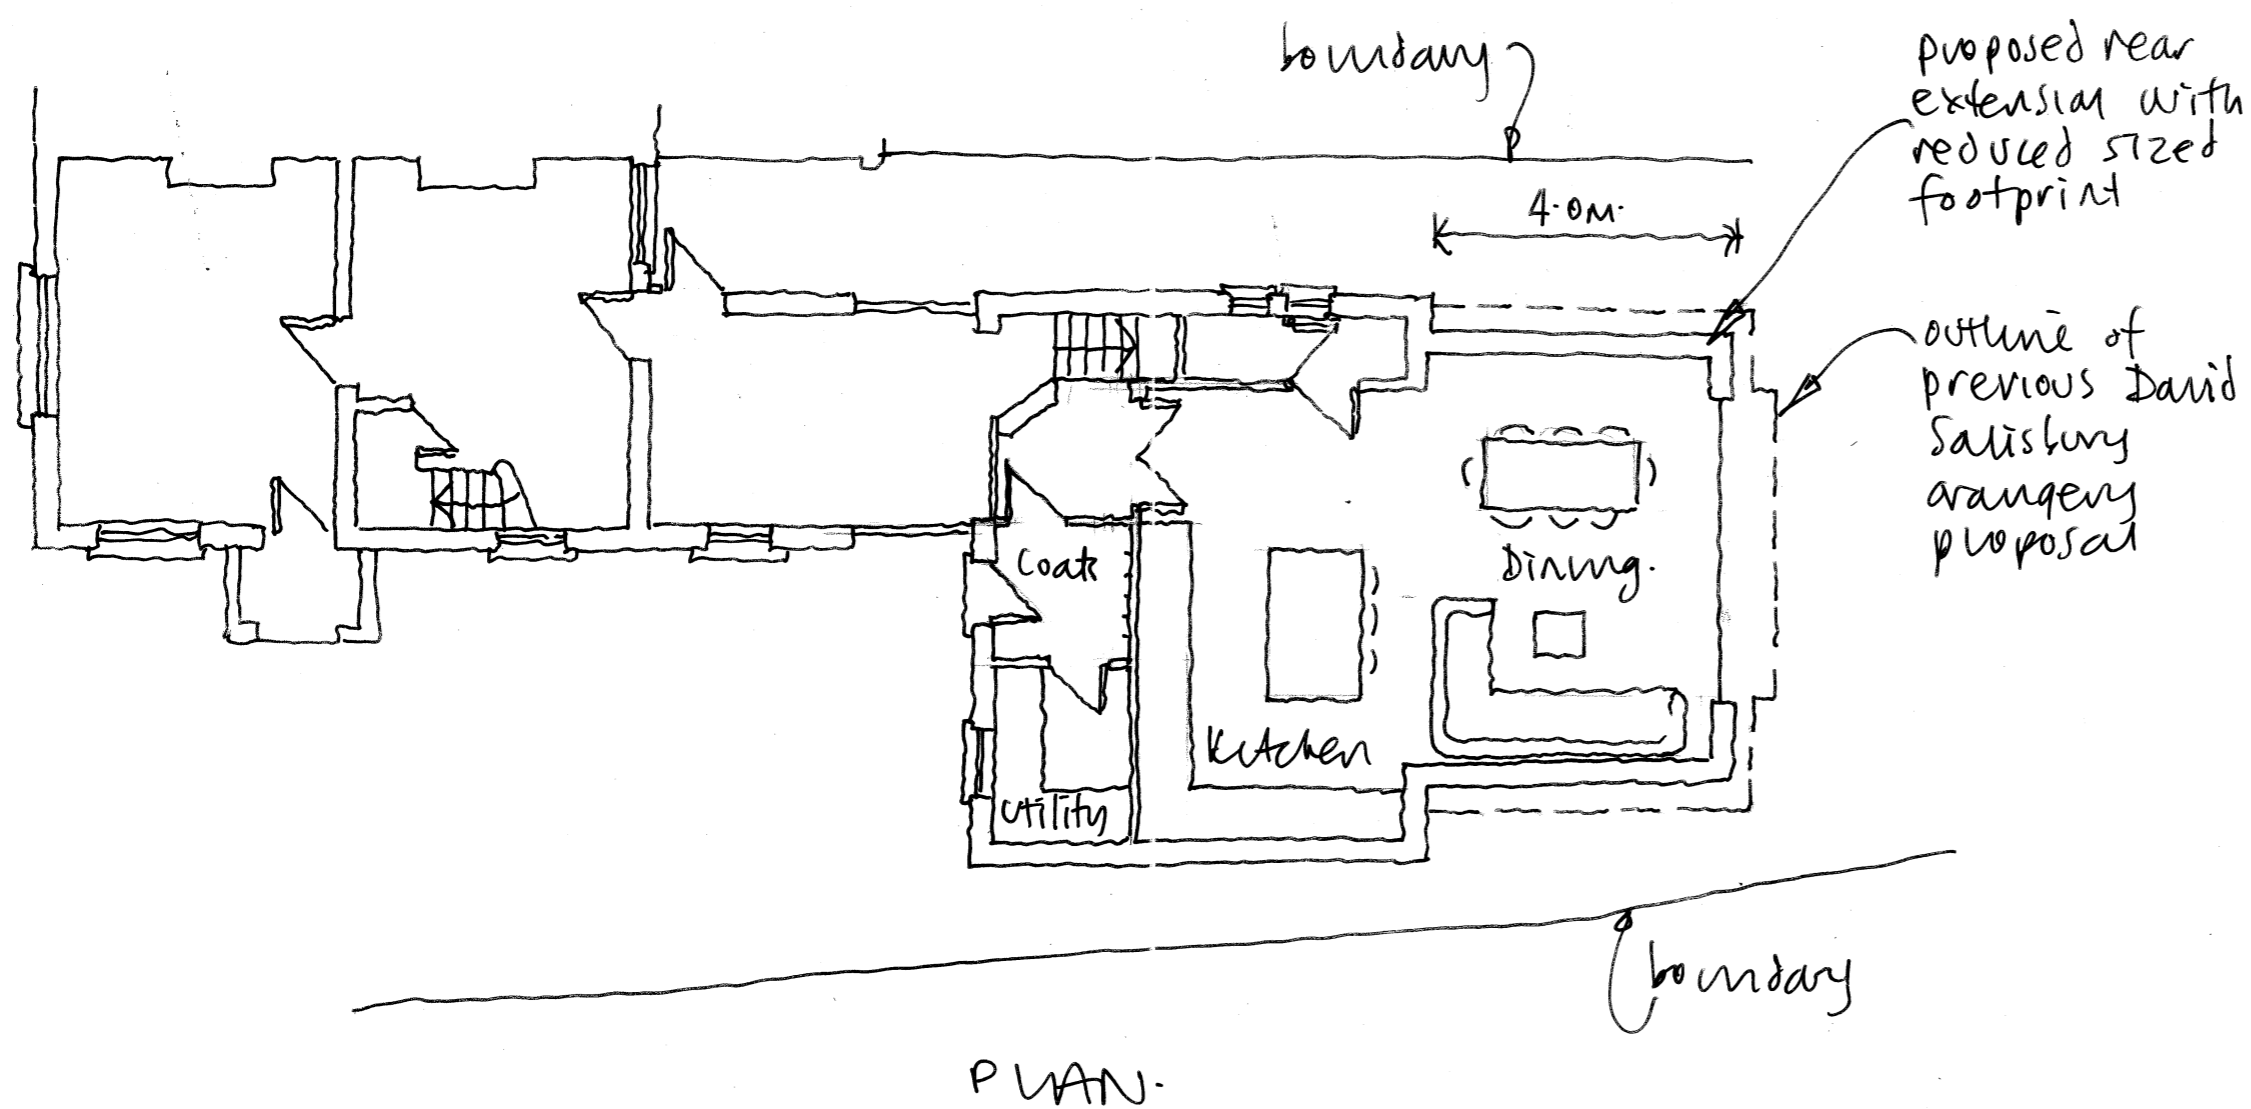

FUSION Architecture Ltd	
Orchard End Hazeley Bottom Hartley Wintney Hampshire RG27 8LU Tel/Fax 01252 842026	
Job Title	
Rear extension 1 Locks Cottage Lower Common Eversley RG27 0QR	
Client	
Victoria Pulley	
Drawing Title	
Alternative sketch option for pre-application consultation	
Scale As shown	Dwg size ...A2
Dwg No. 2416/04	Rev