

Notes:

Scale 1:50 @A3

Customer:

Ann Burghard
14 Caws Avenue
Seaview
Isle of Wight

Drawn by: Warren Thomas

Date: 04/02/2024

Title: Section AA

Drawing no: ECL/WT/14CA-03


Emerald Construction (IW) Ltd.
11-13 Clatterford Road
Newport
Isle of Wight PO30 1PA

Tel: 01983 526798

email: info@emeraldconstructionltd.co.uk
www.emeraldconstructionltd.co.uk



Section AA

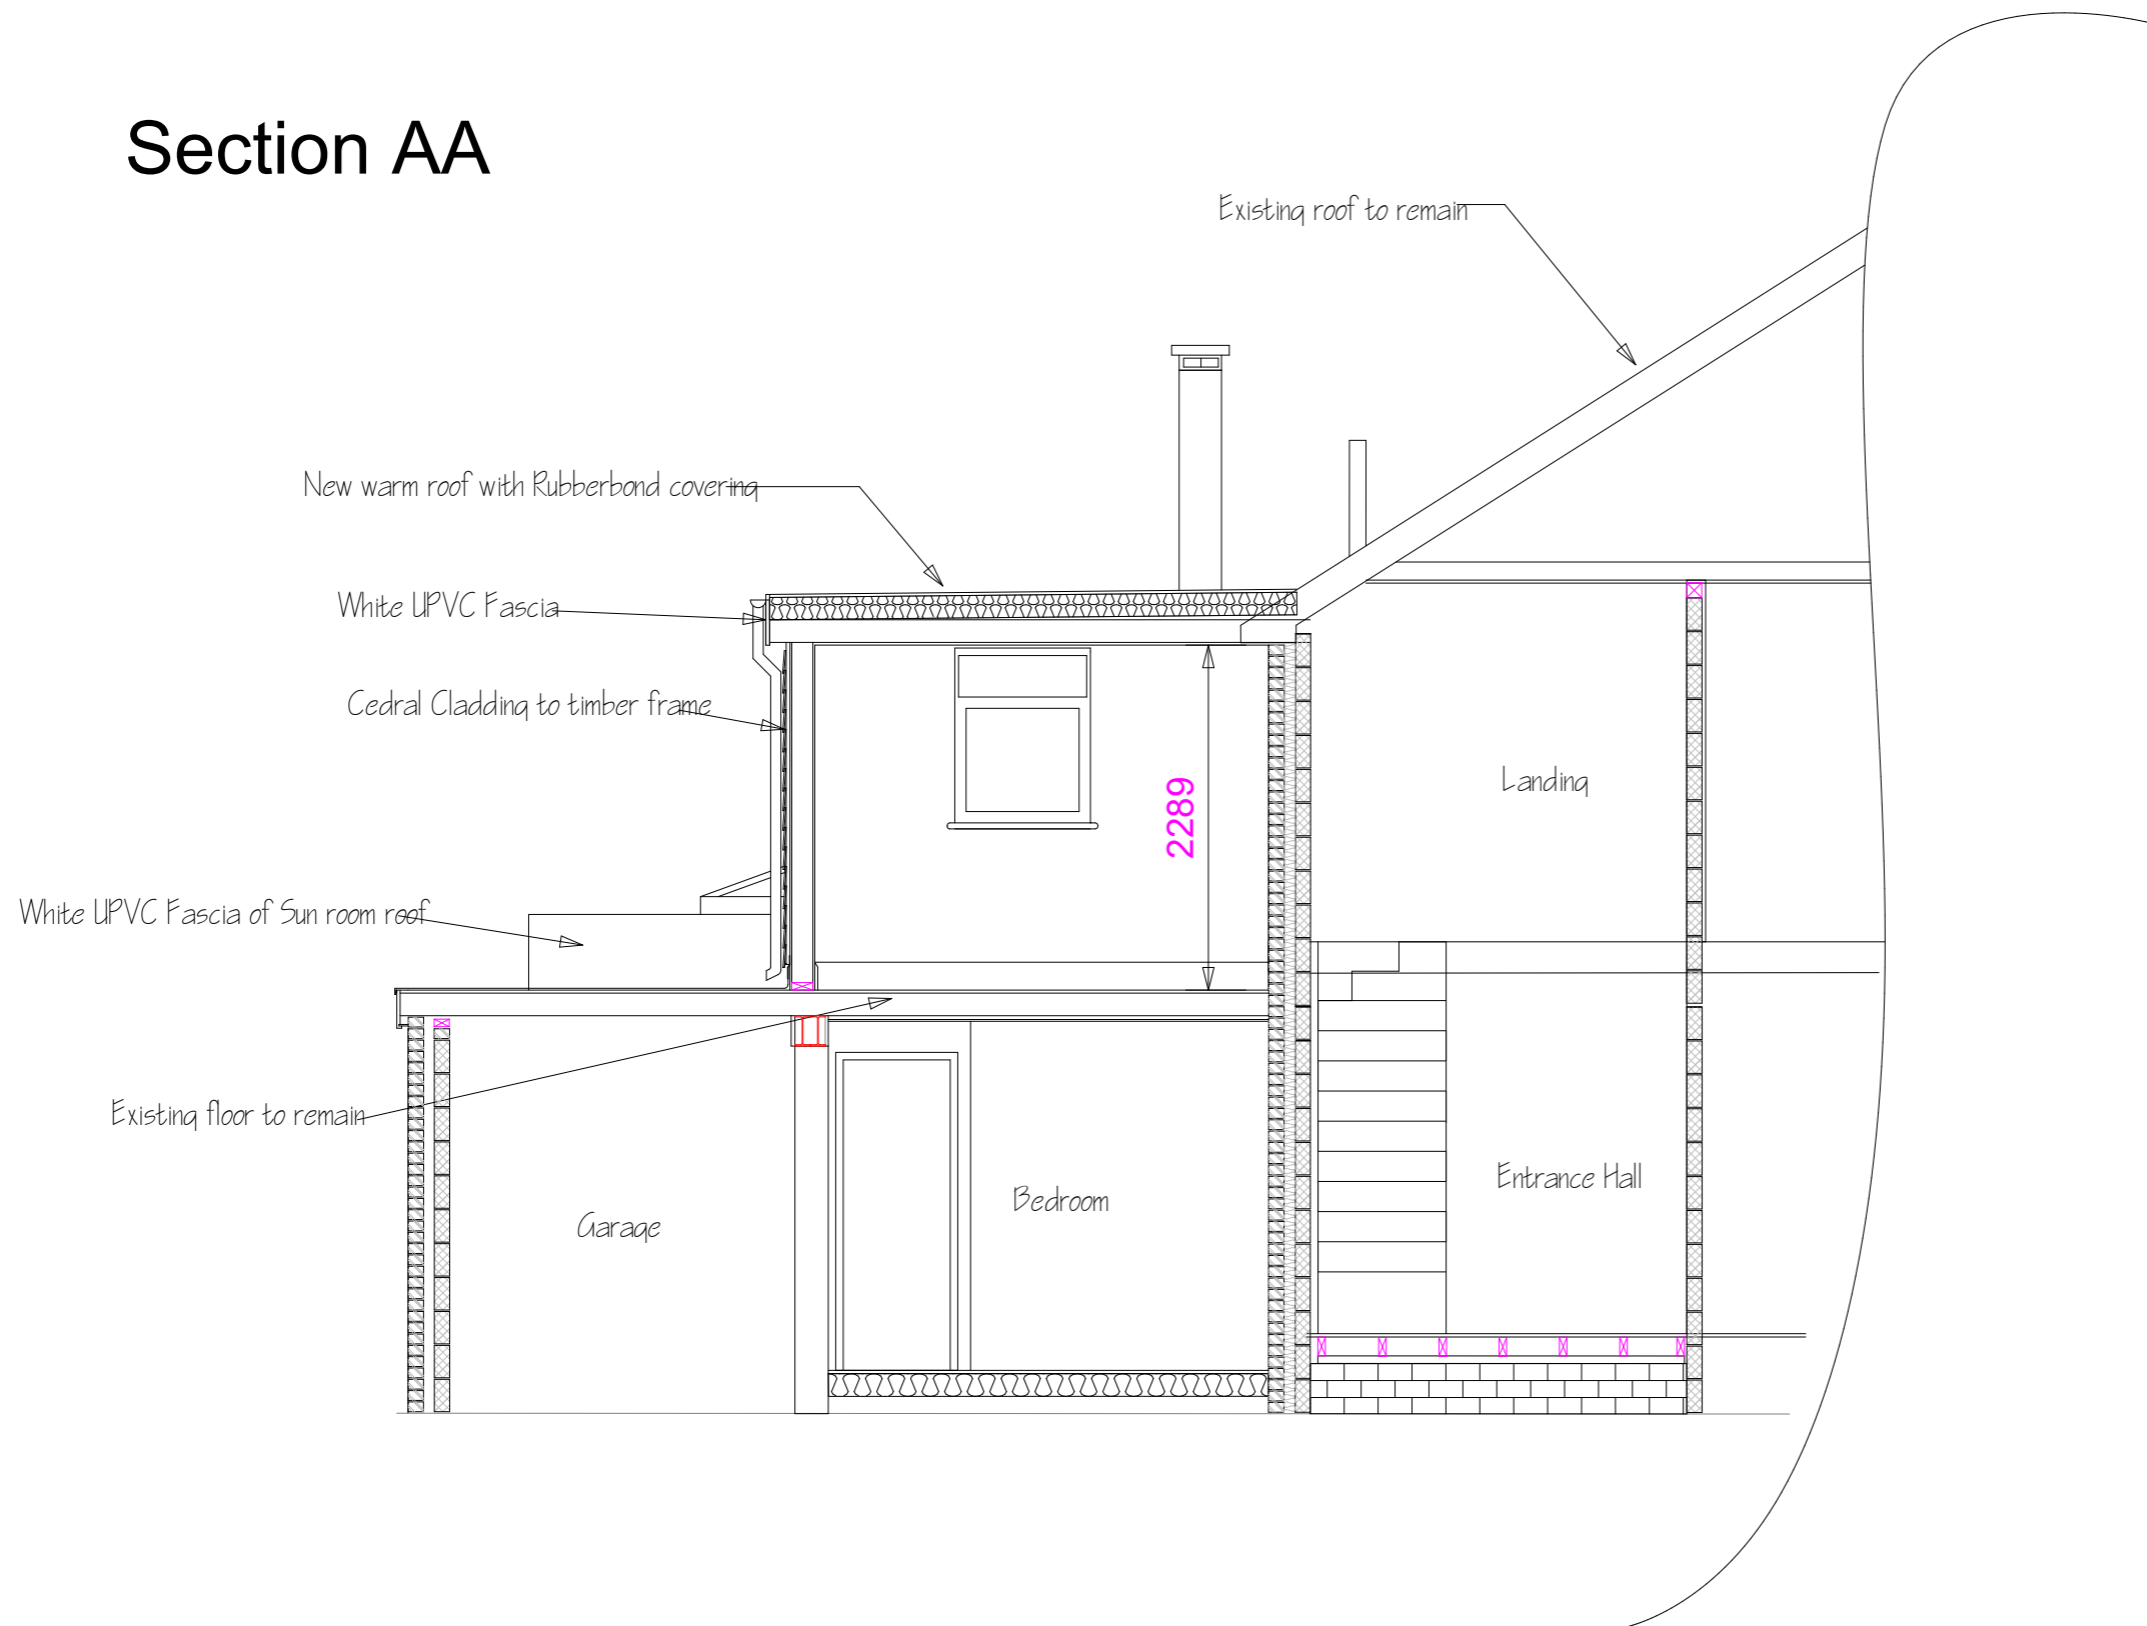

SCALE IN METRES

