



RECEIVED
26 JAN 2024


SCALE 1:100 M
JAN 2024
46 BOLD ST.
FLEETWOOD
FY7 6HL
DJ ENGLAND
24 ULLSWATER AVE
FLEETWOOD

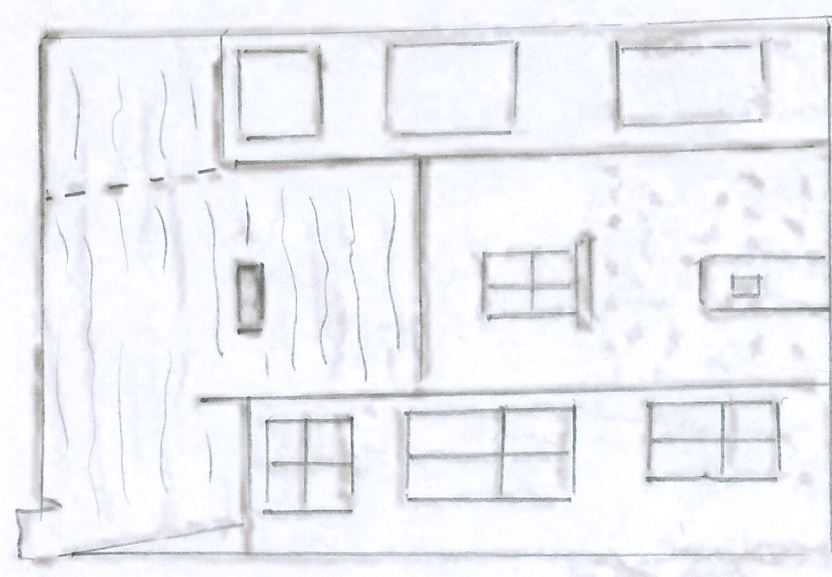




REAR
ELEVATION

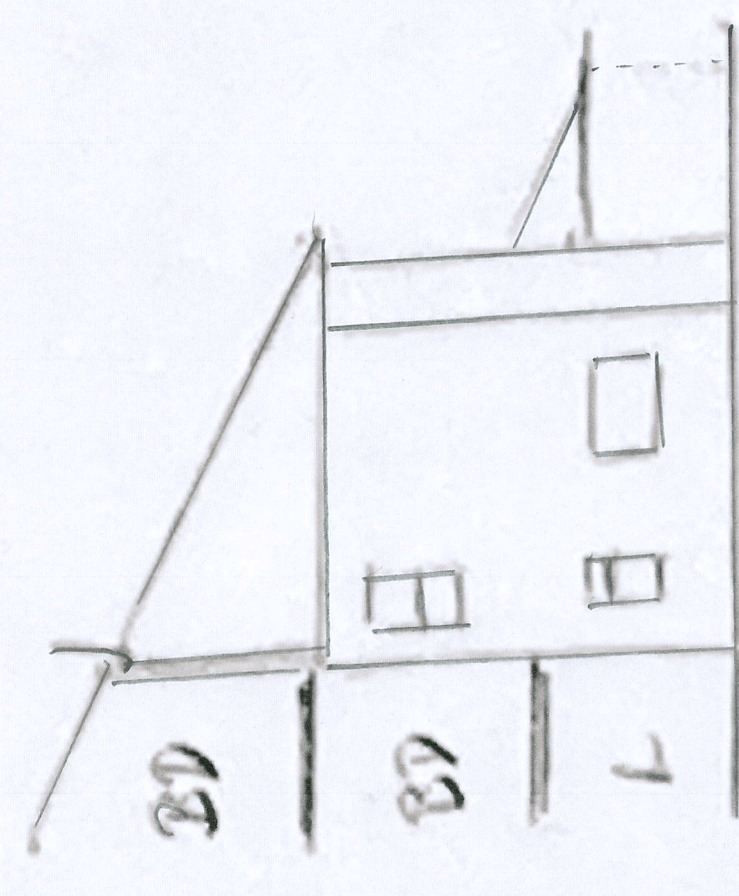

SIDE
ELEVATION

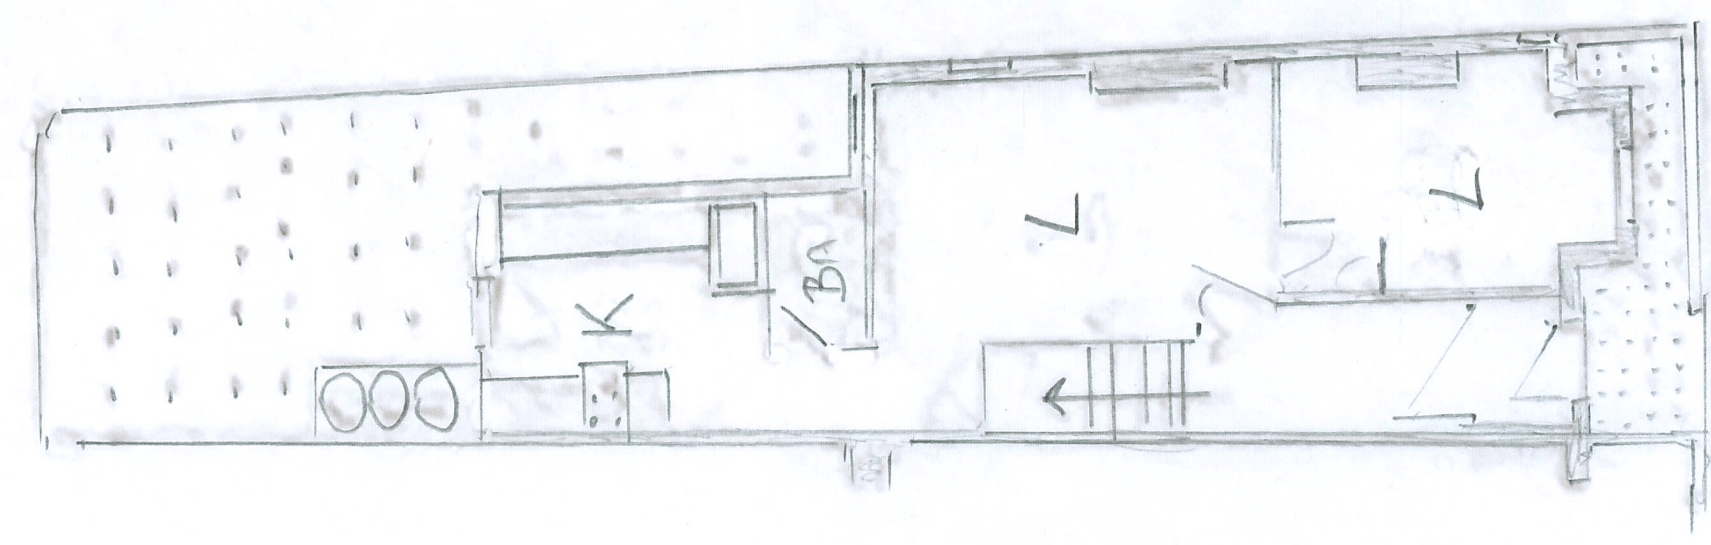

- S - STORE ROOM
- BD - BEDROOM
- L - LOUNGE
- BA - BATHROOM
- K - KITCHEN
- - OUTDOOR

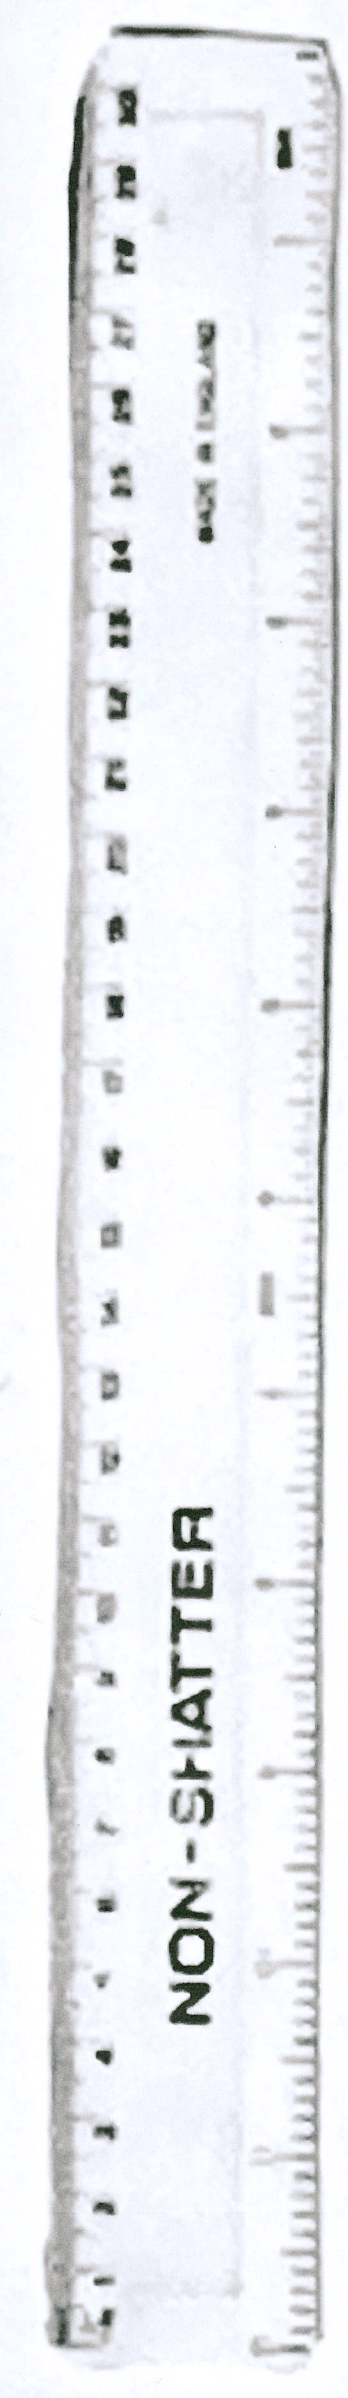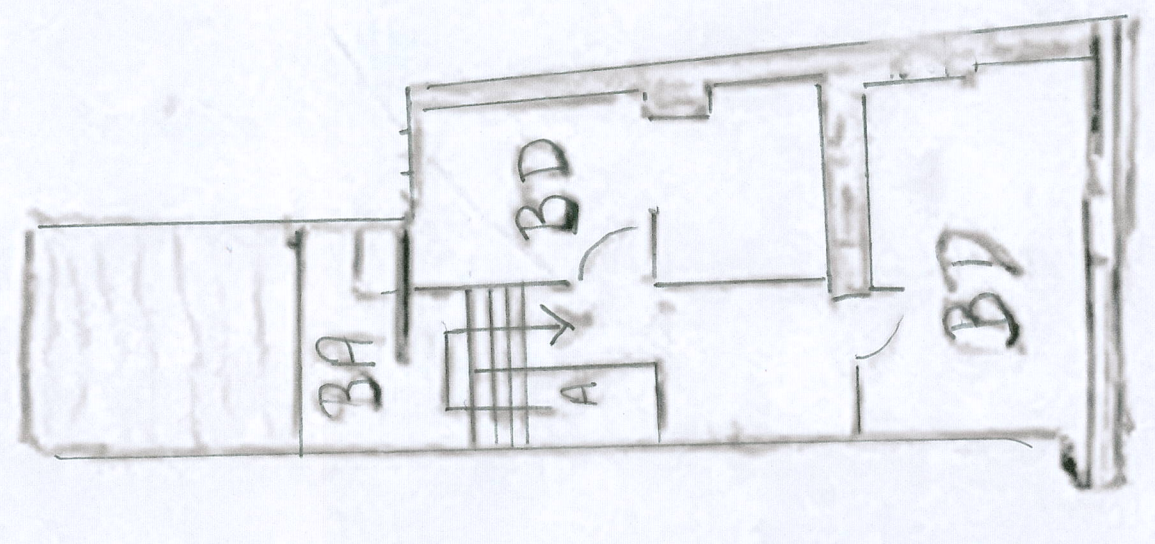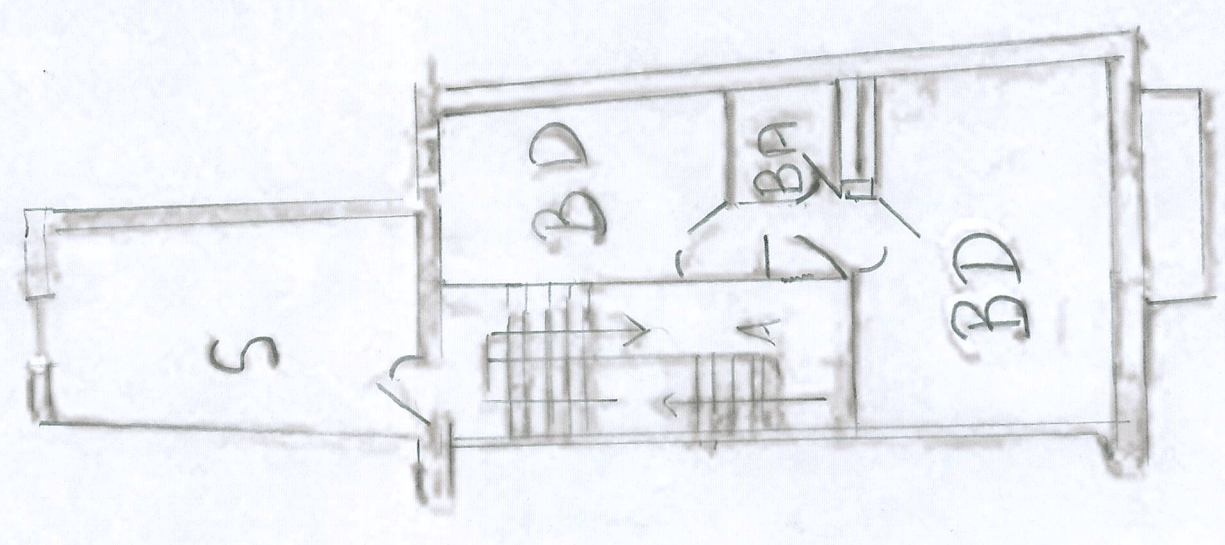


GROUND FLOOR


FIRST FLOOR

SECOND FLOOR




PROPOSED

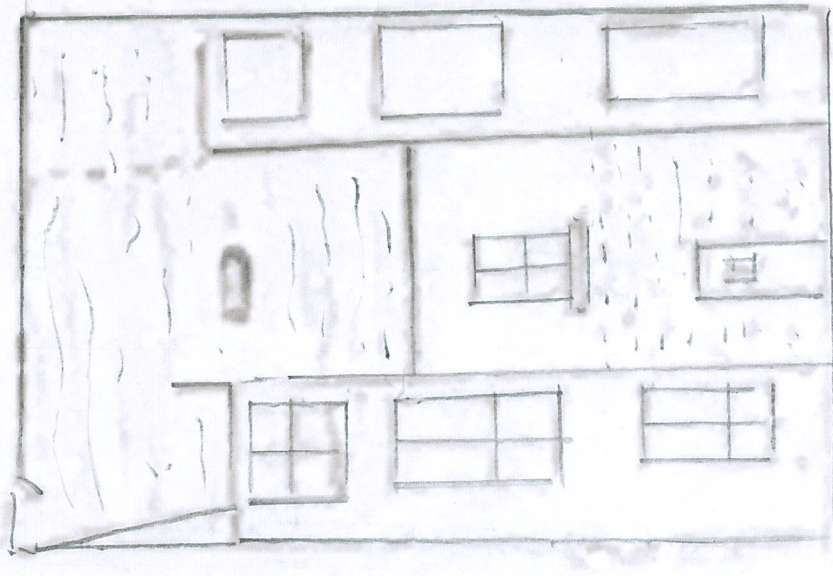

REAR
ELEVATION

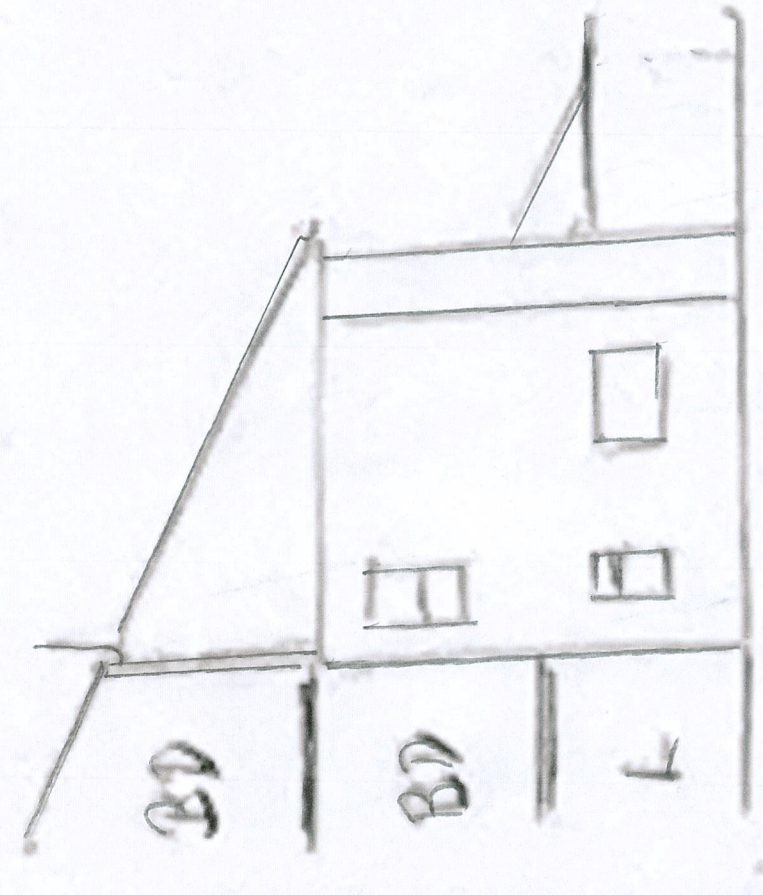

SIDE
ELEVATION

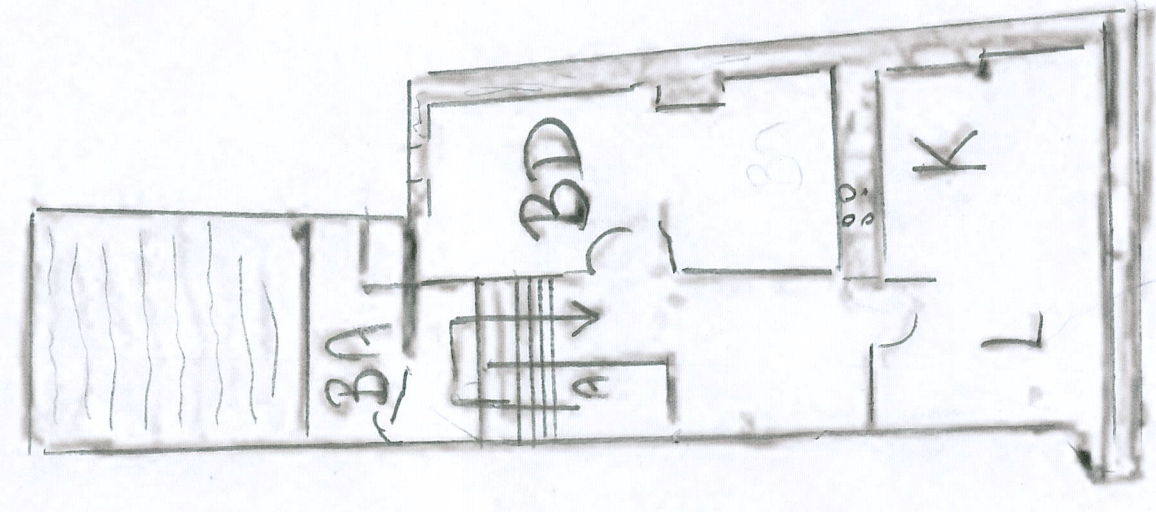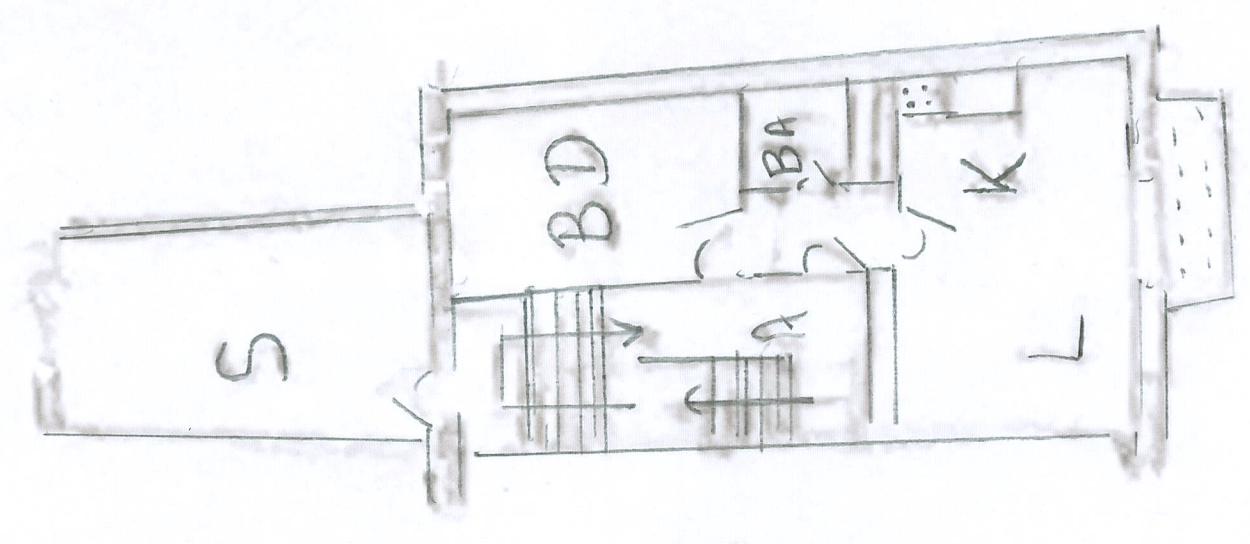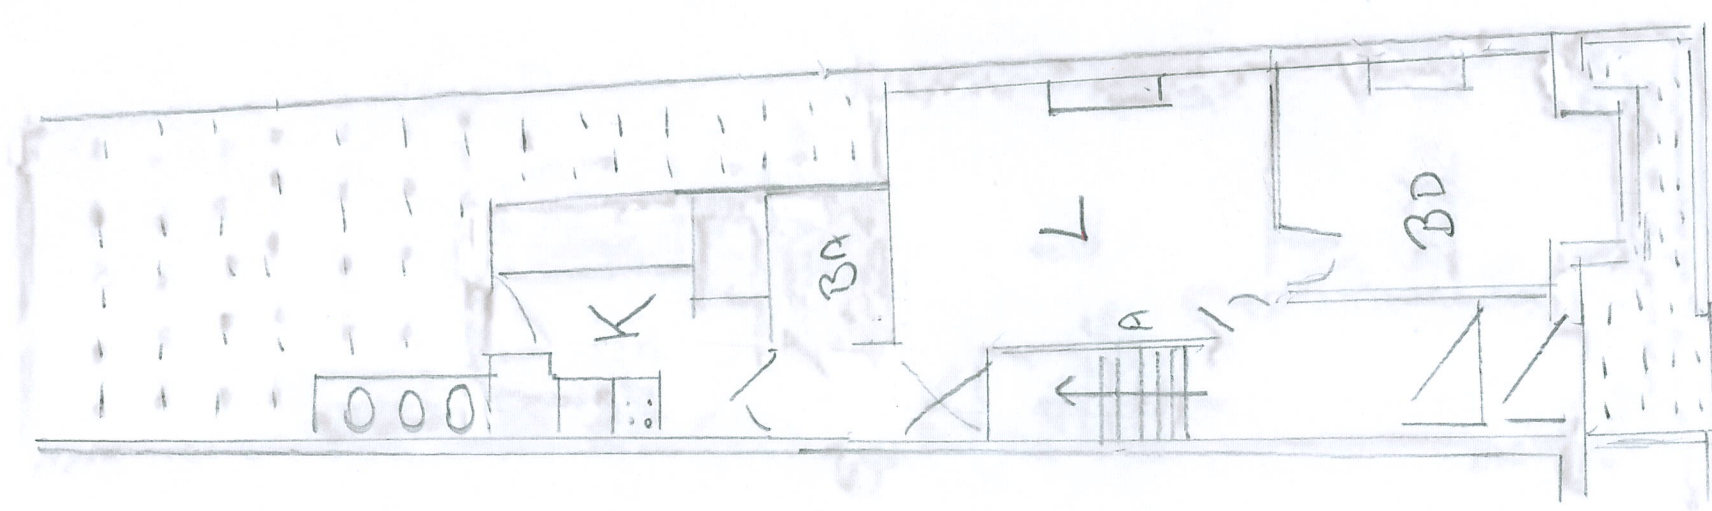

- S - STORE ROOM
- BD - BEDROOM
- L - LOUNGE
- BA - BATHROOM
- K - KITCHEN
- ☐ - OUTDOOR

SCALE 1:100 M

JAN 2024

46 BOLD ST


FLEETWOOD

FY7 6HL

D J ENGLAND

24 ULLSWATER AVE

FLEETWOOD

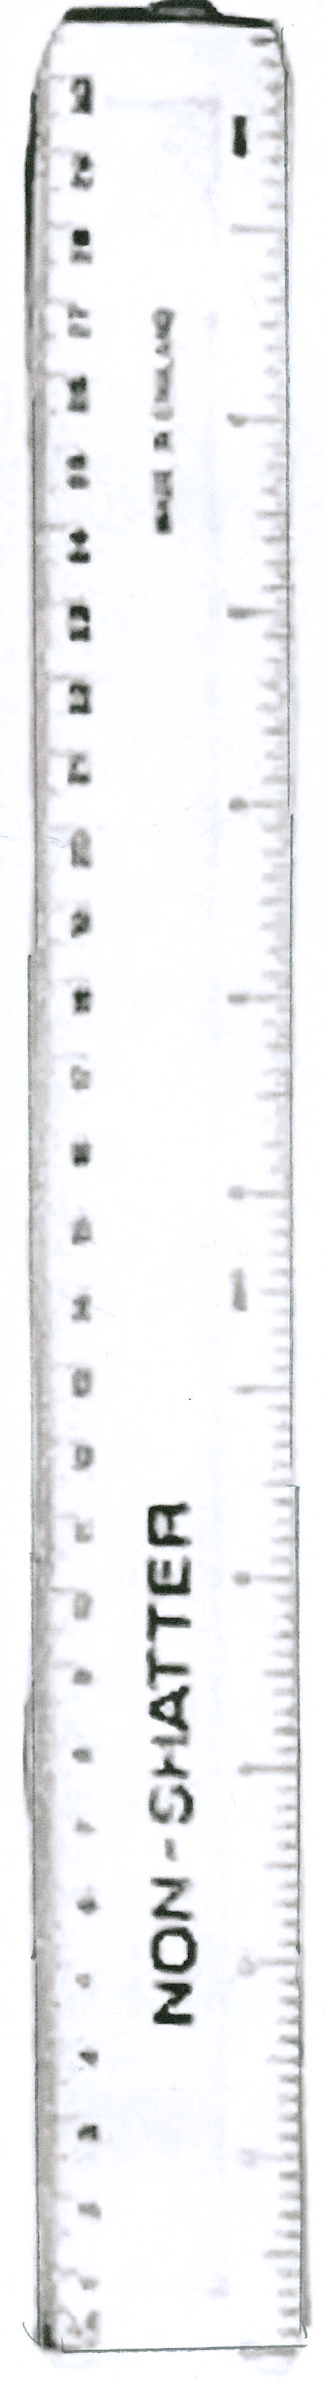

GROUND FLOOR

FIRST FLOOR

SECOND FLOOR

EXISTING