

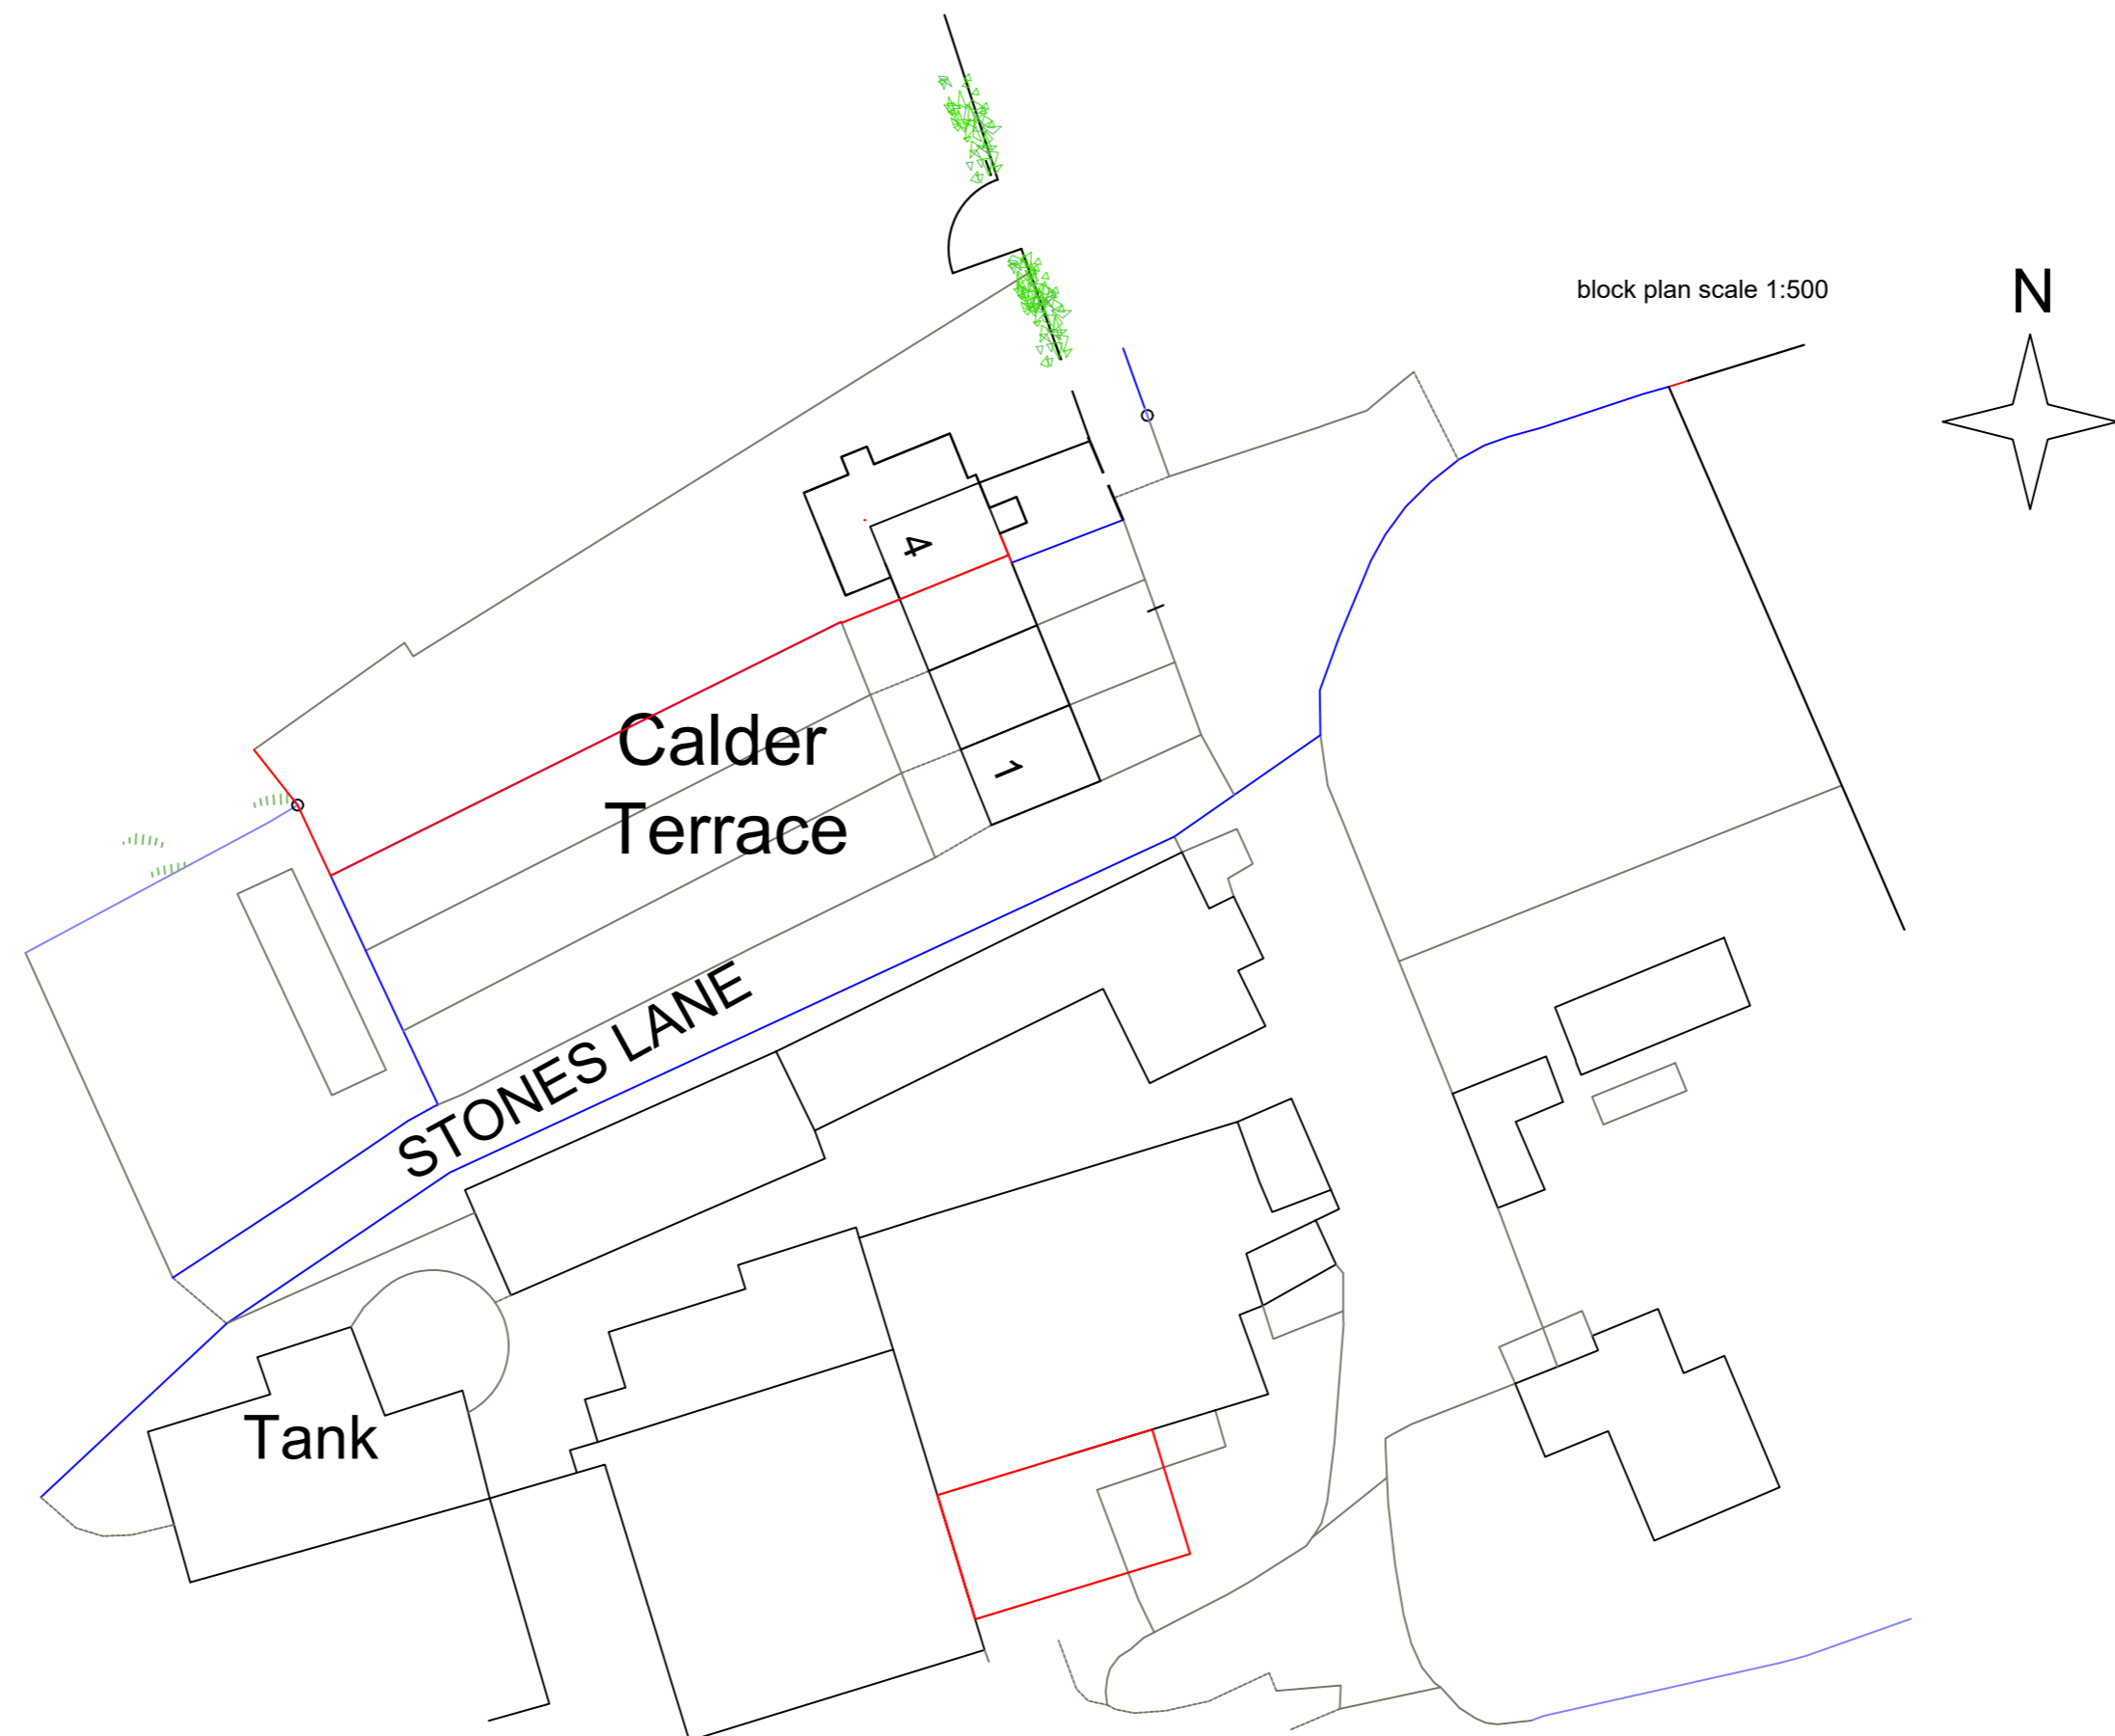



AS EXISTING

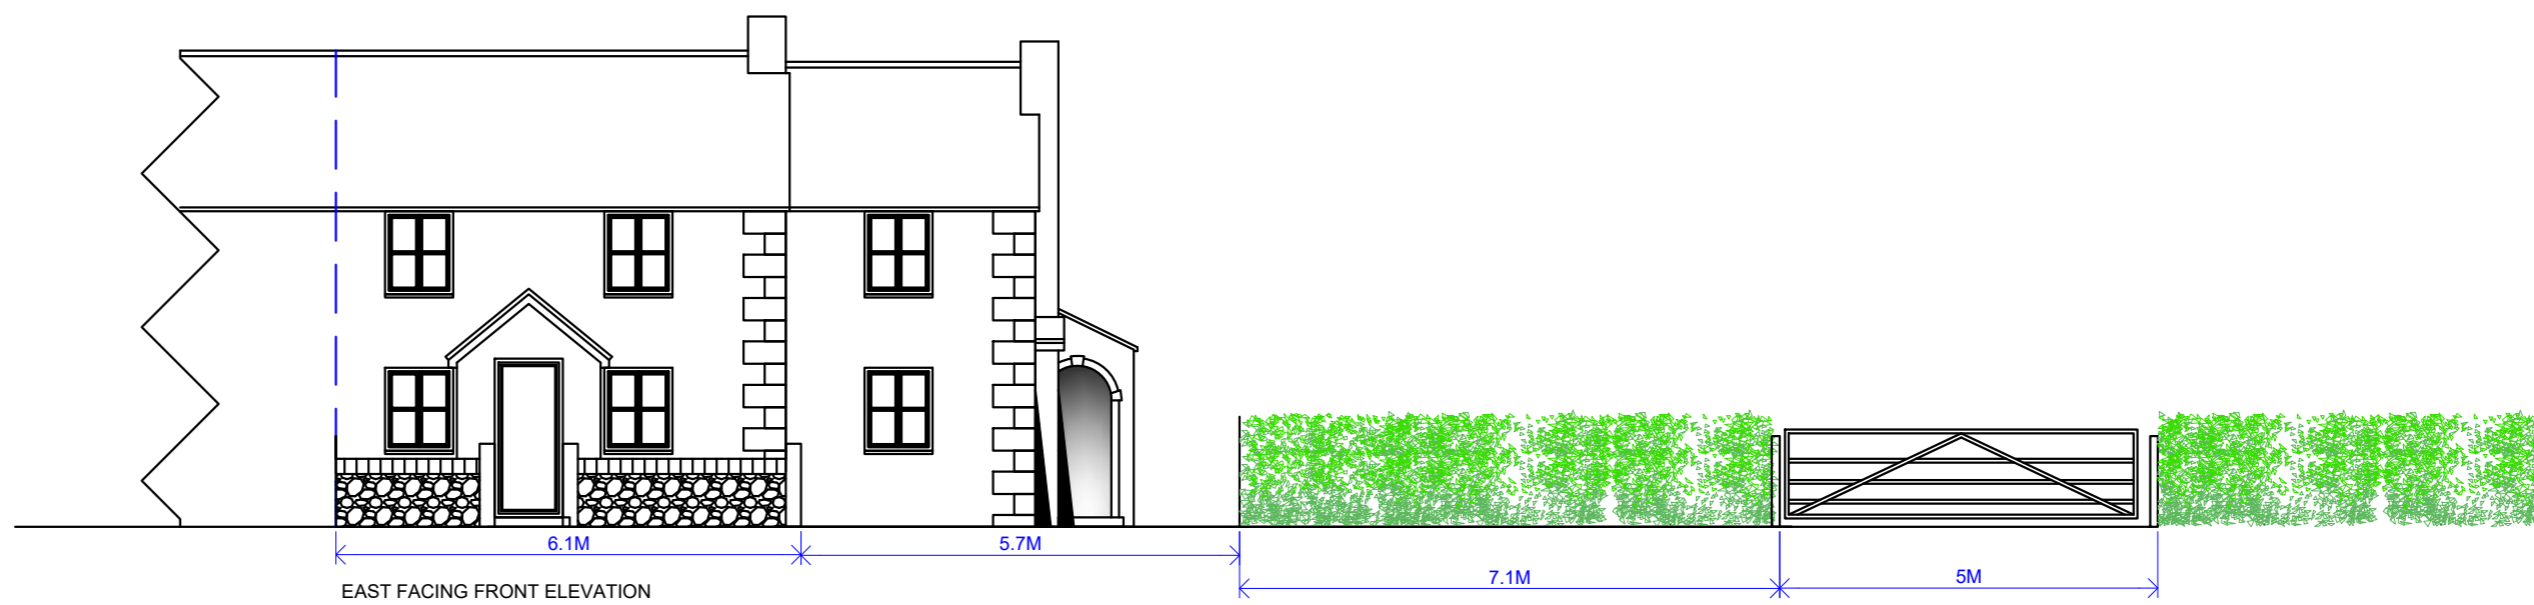


AS PROPOSED

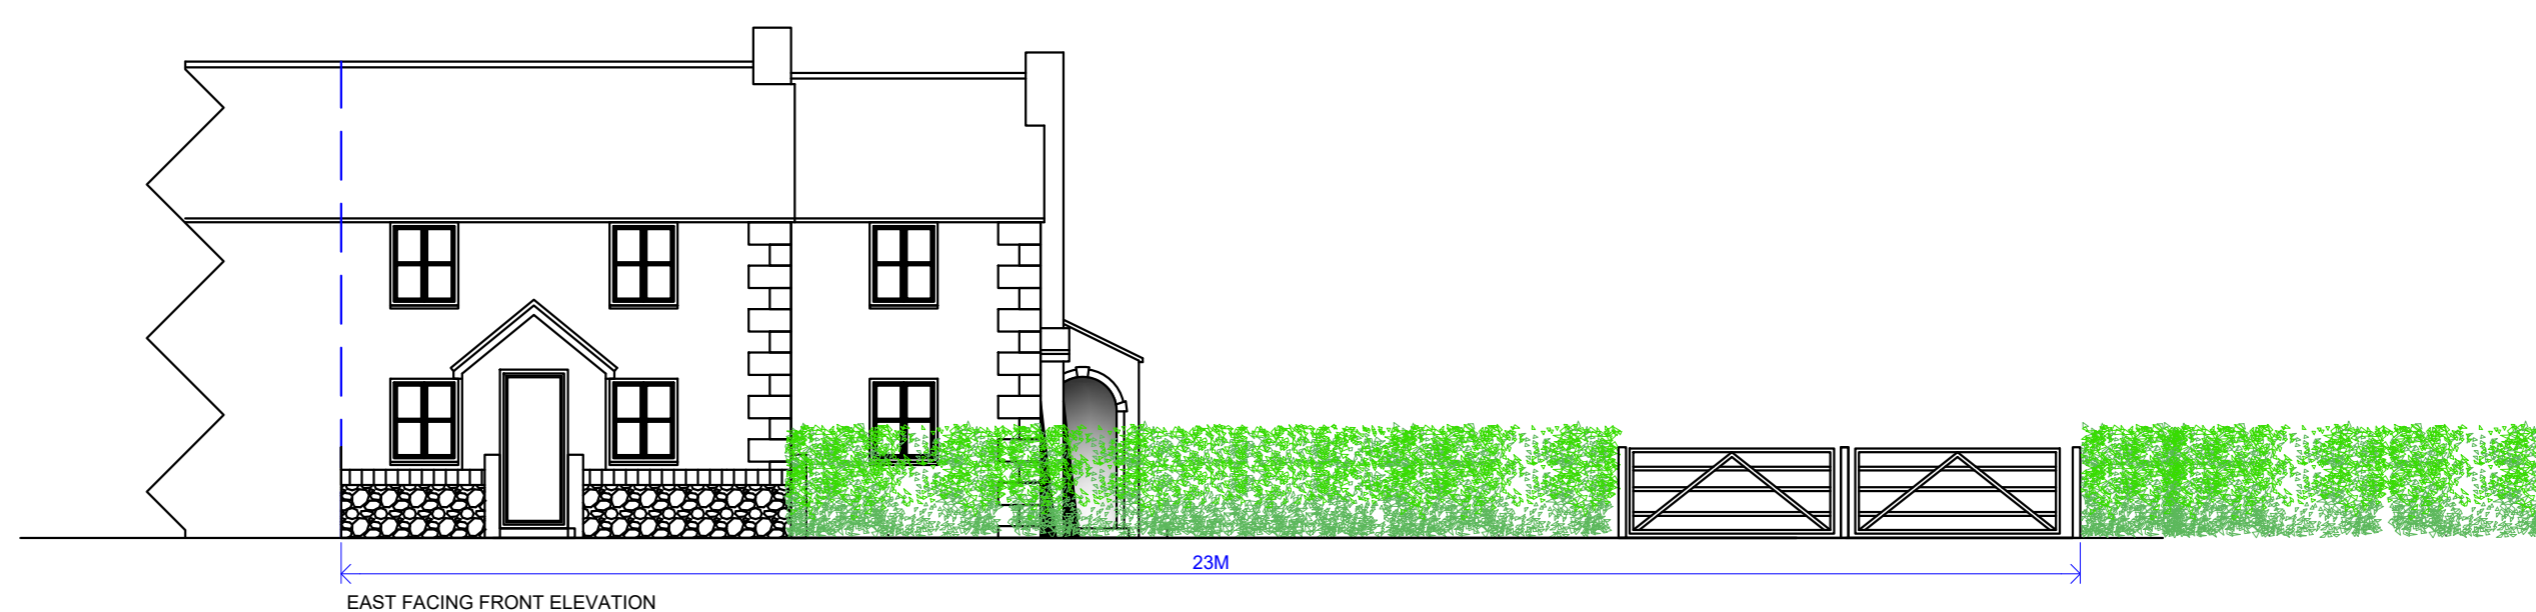

block plan scale 1:500

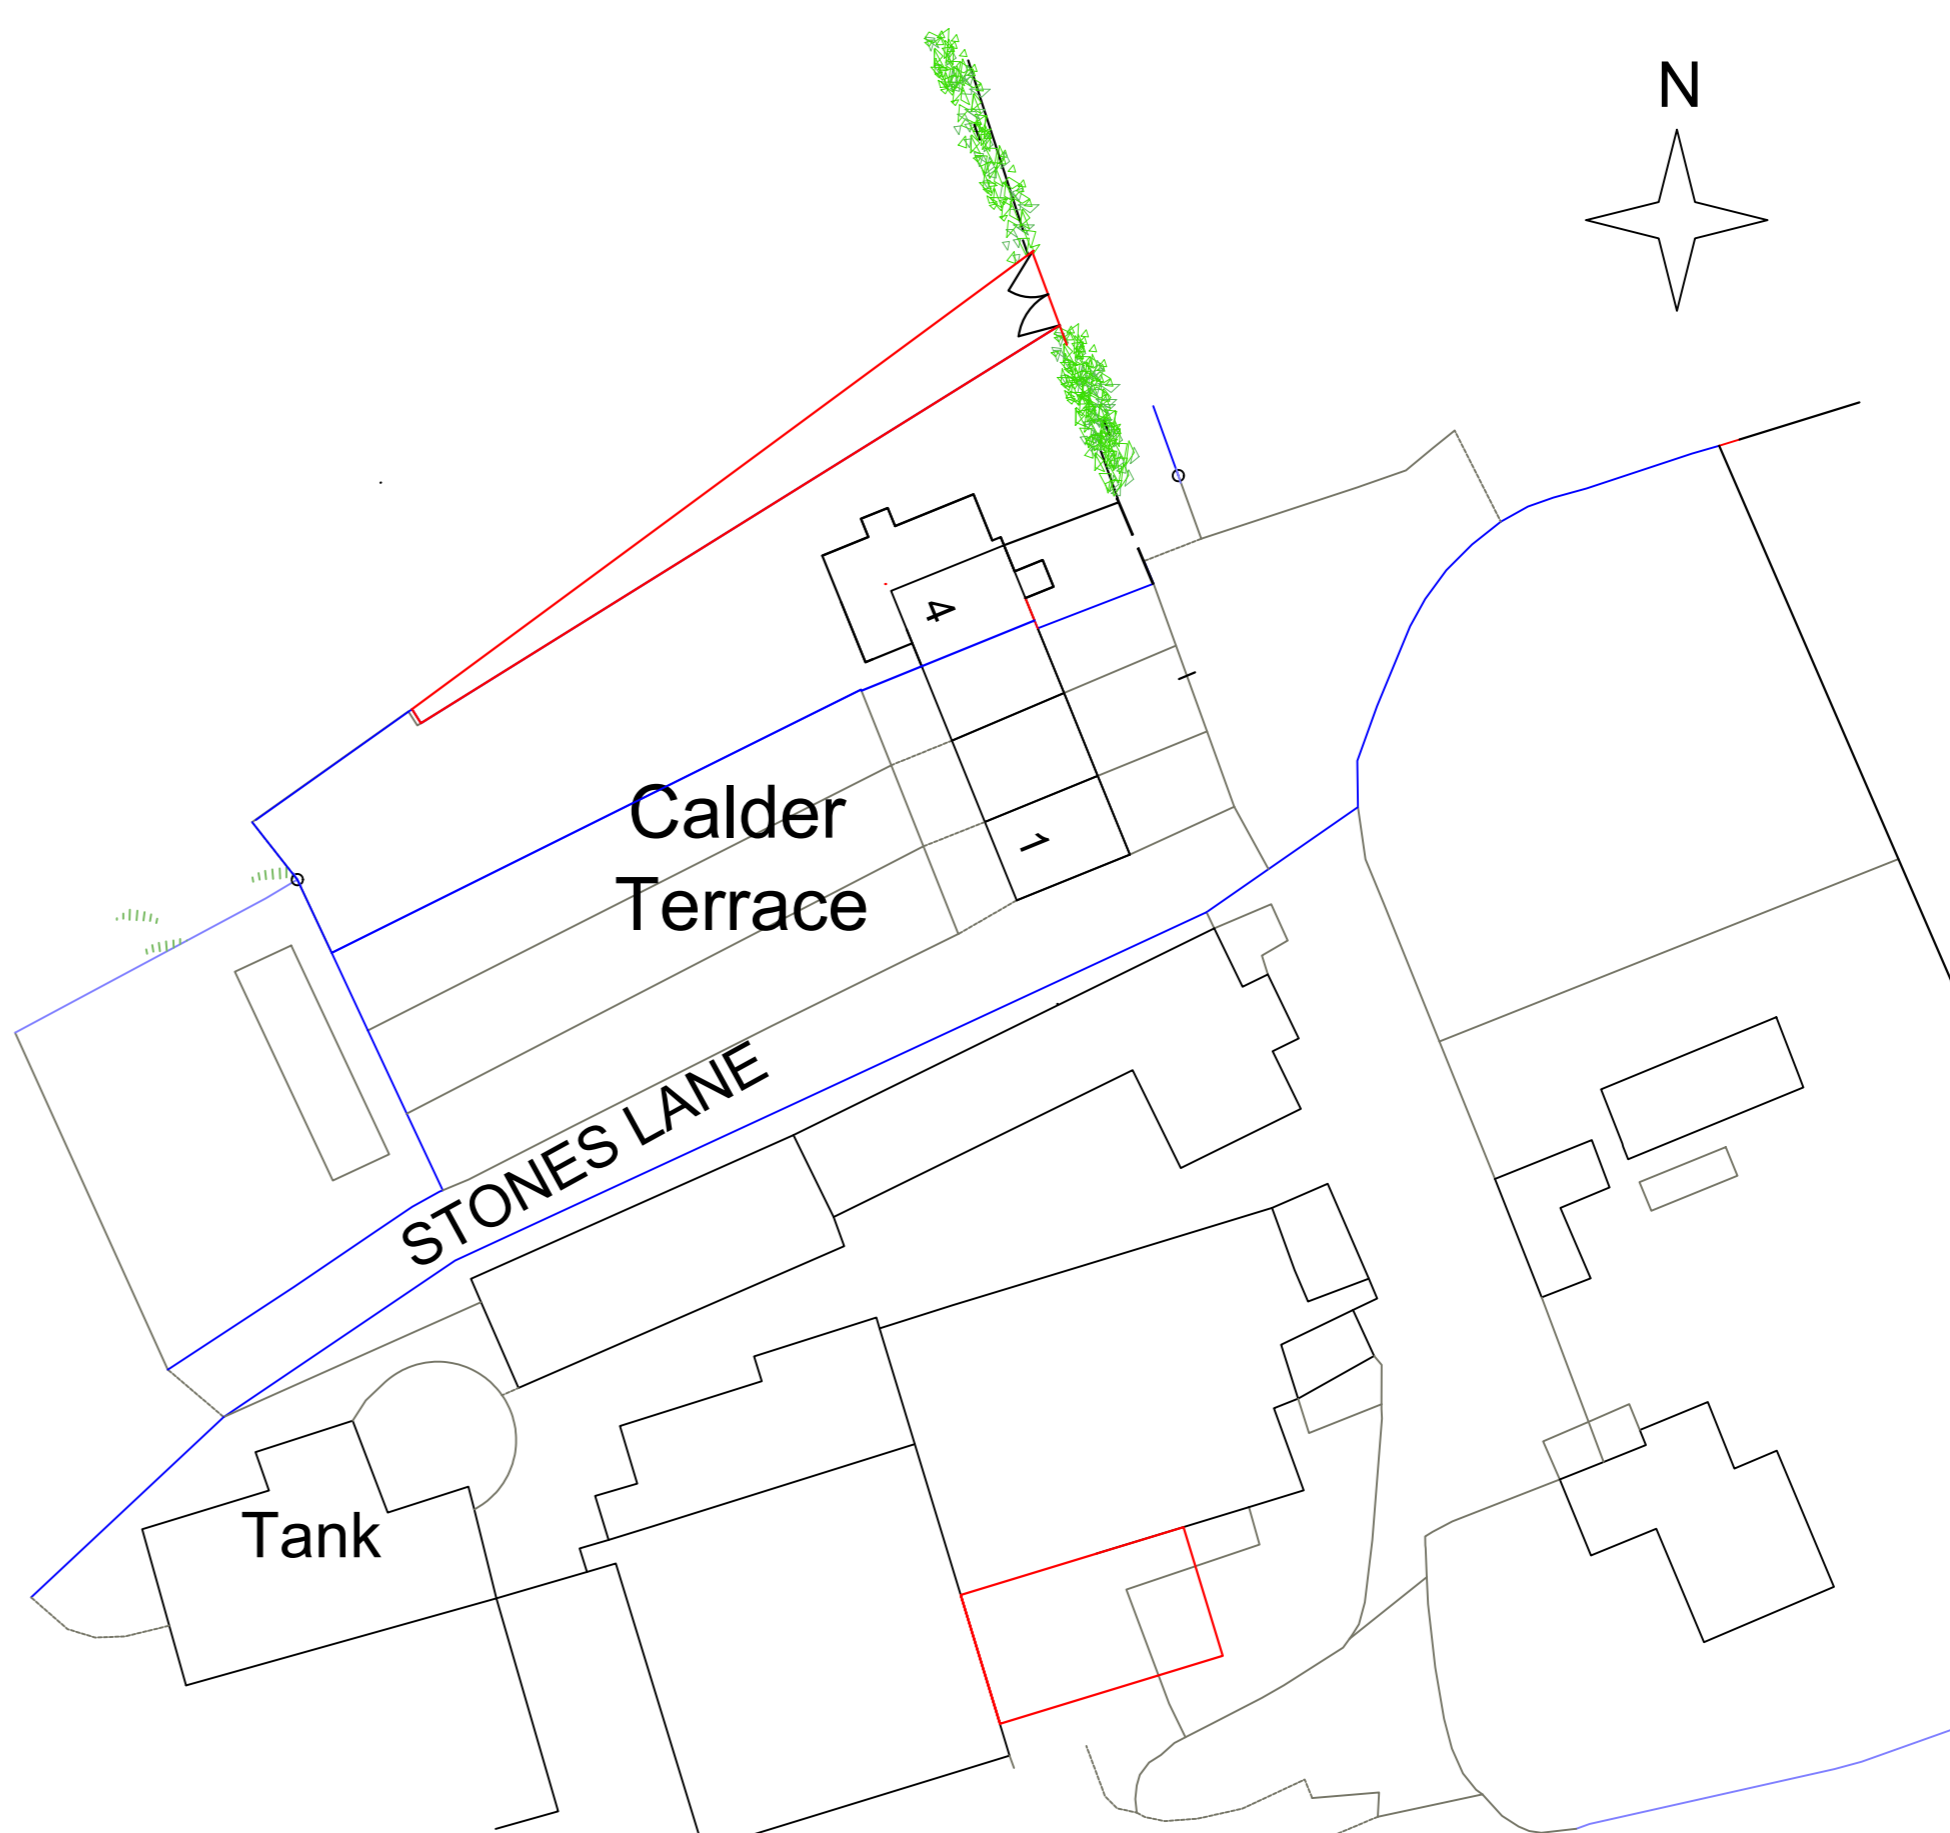
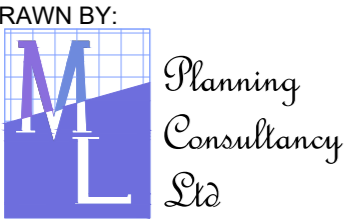
<p>DRAWN BY:</p>  <p>Office A, Bradley Hill Farm, Cloughon on Block, Preston PR3 0GA Telephone 01995 640135. Mobile 07813 296 287 e-mail: mel@mlplanning.org</p>	<p>CLIENT: MR T RICHARDSON</p> <p>PROJECT: CHANGE OF USE OF AGRICULTURAL LAND TO DOMESTIC CURTILAGE</p> <p>LOCATION: 4 CALDER TERRACE BARNACRE PRESTON PR3 1QB</p>	<p>DATE: 7TH FEB 2024</p> <p>DWG NO. ML/TR/G307</p> <p>SCALE: 1:50 / 1:500</p> <p>A1</p>