



01 Existing Detailed Plan Of Affected Area
1:25@A3



04 Existing Elevation - King Street
1:100@A3

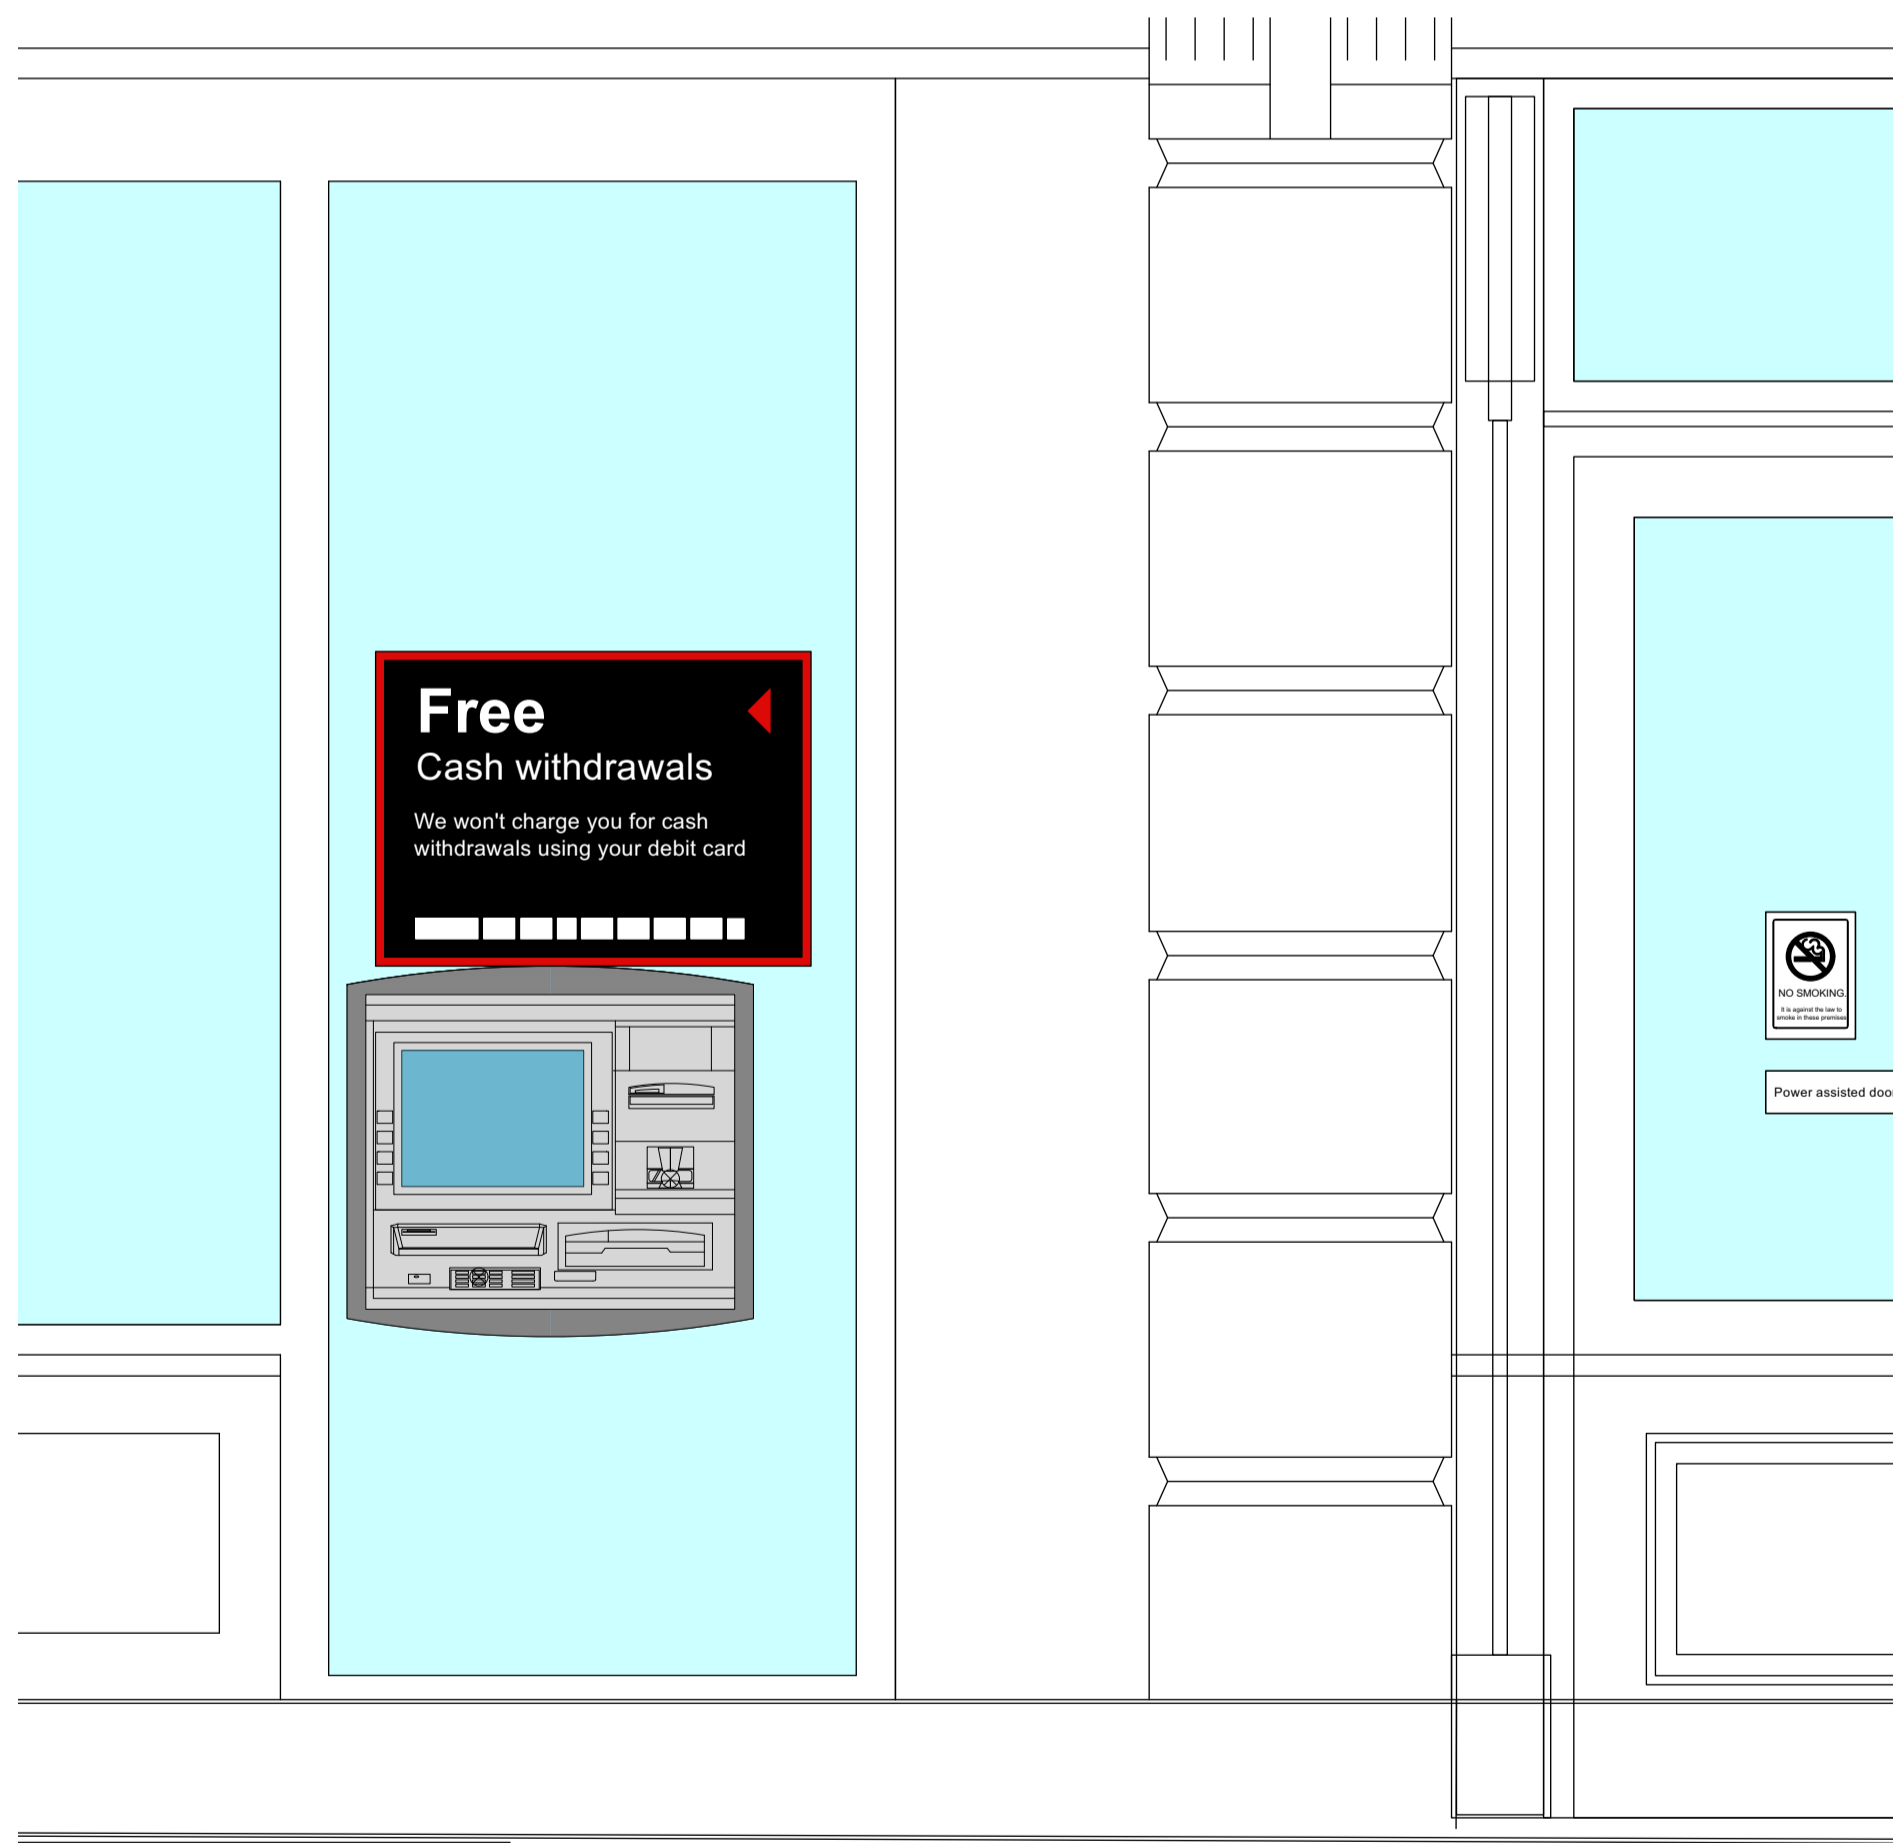

02 Existing Elevation Of Affected Area
1:25@A3

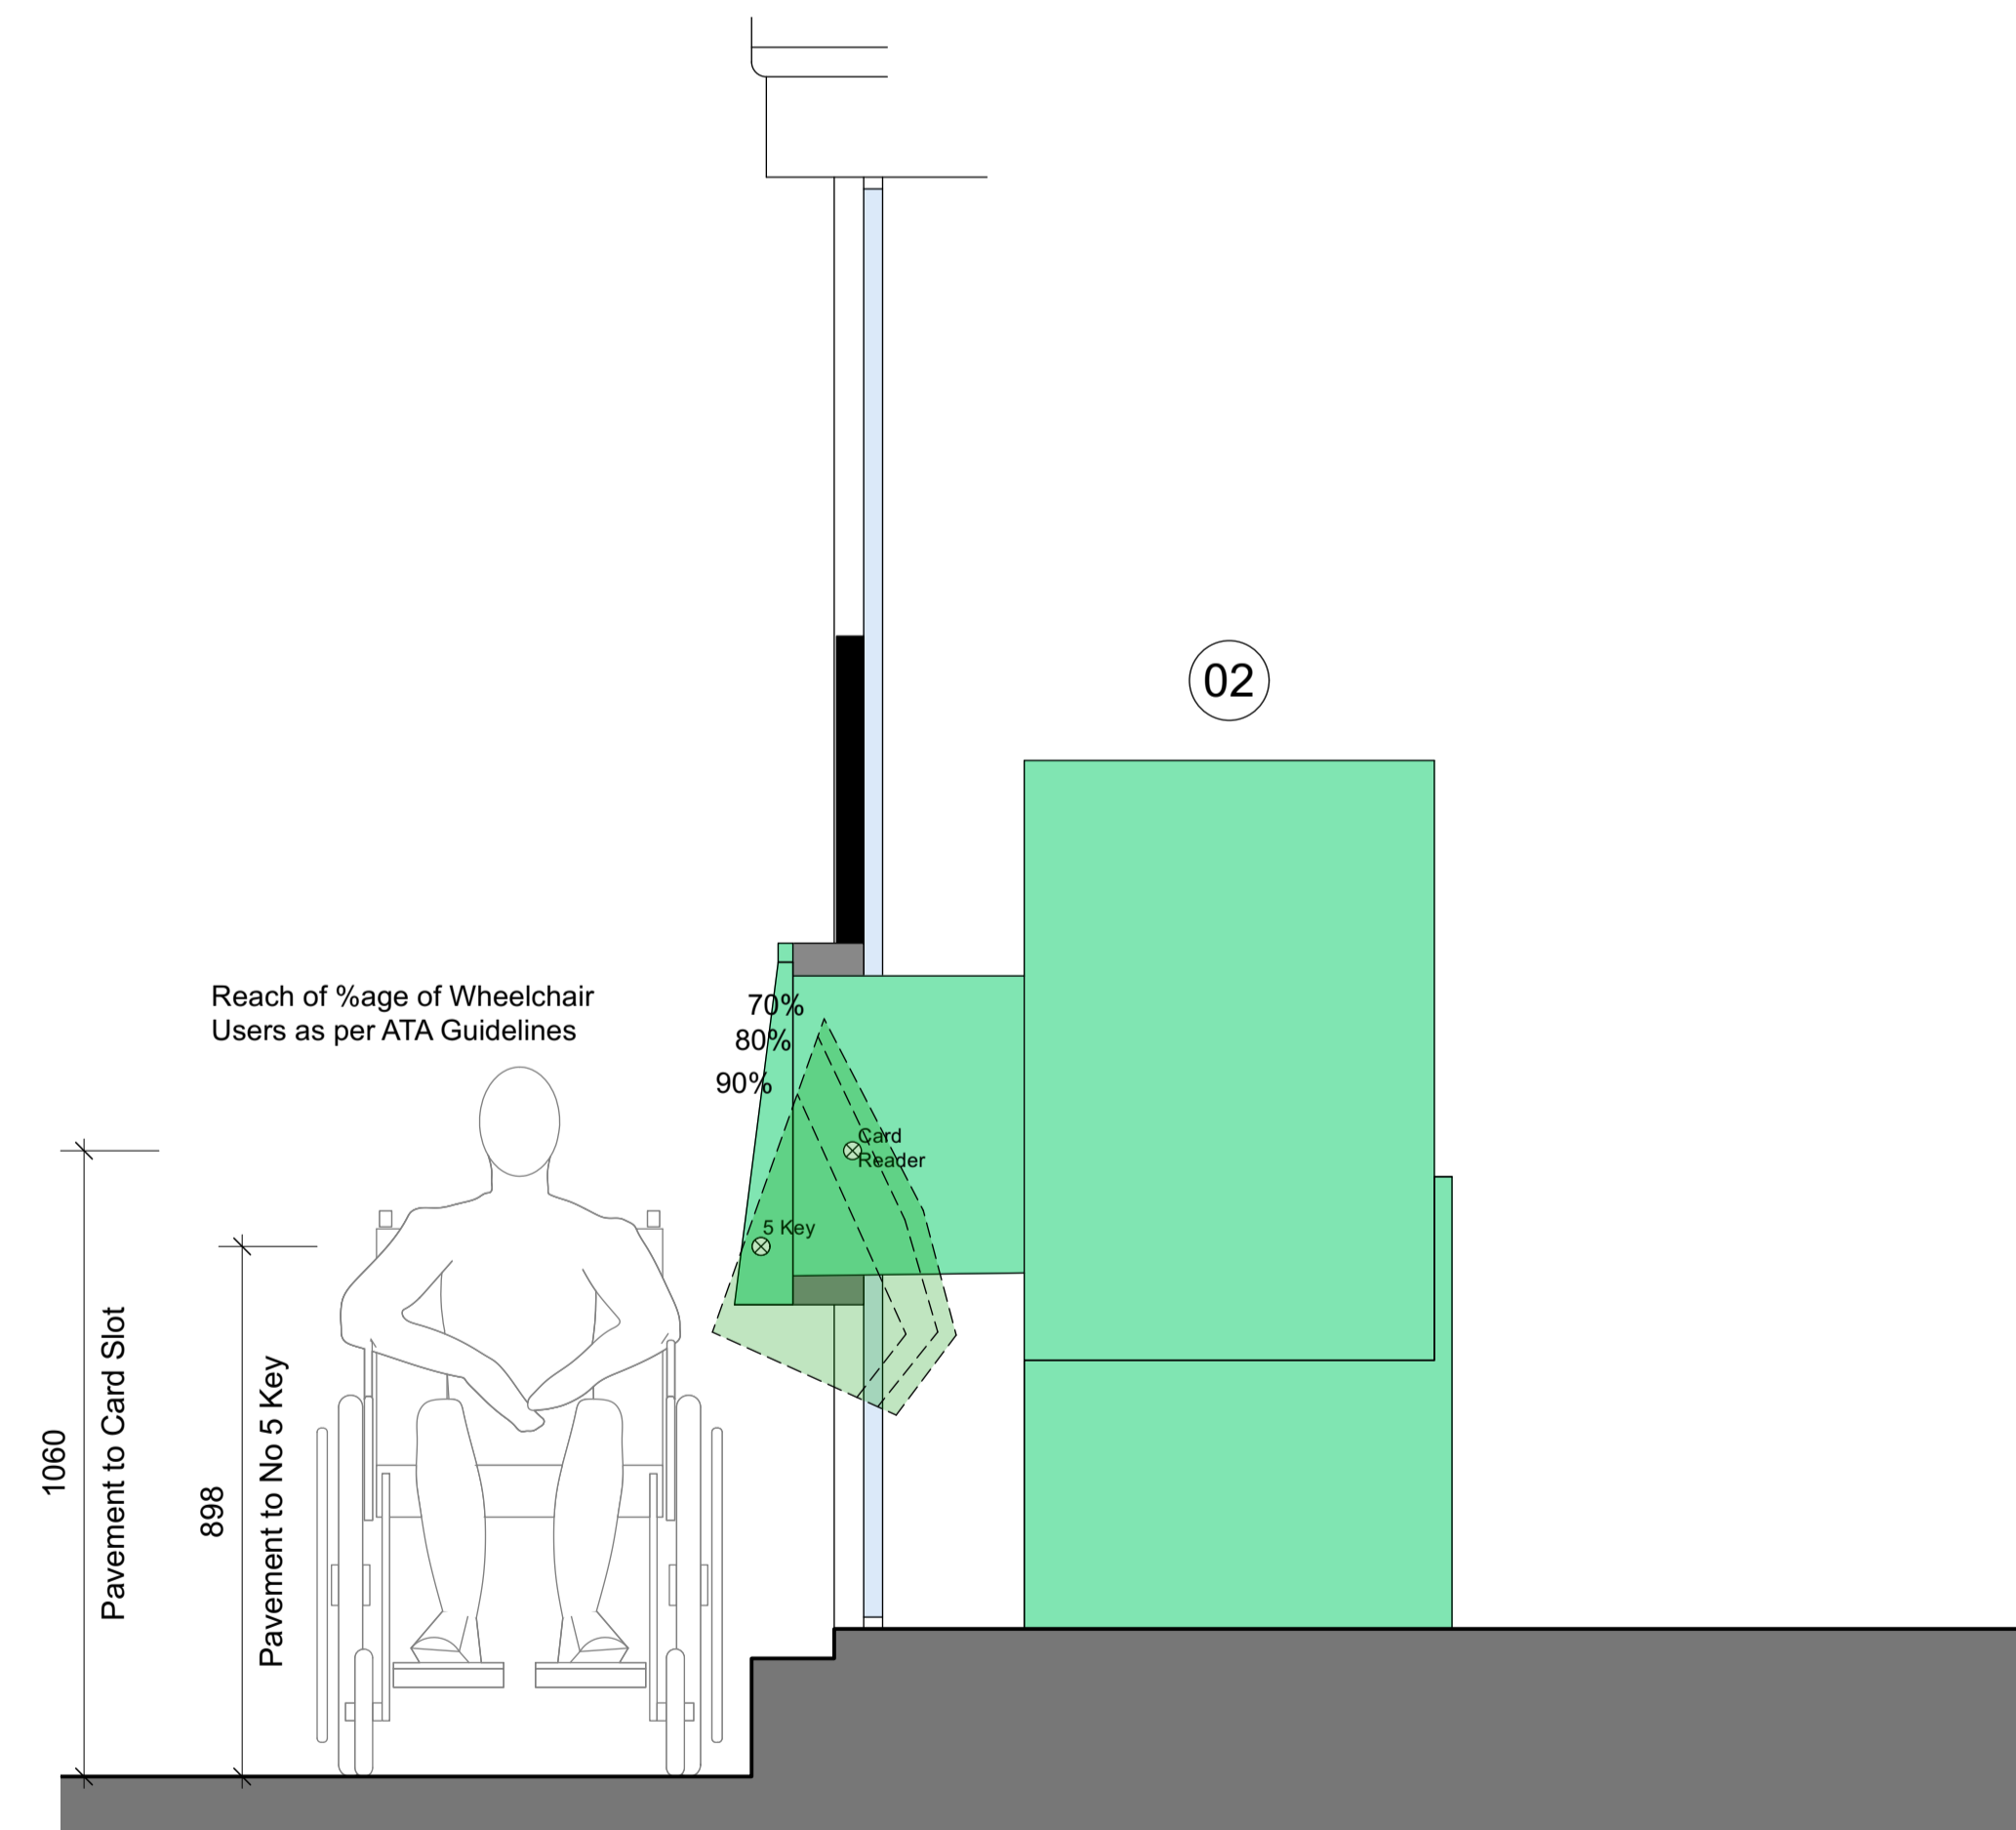

03 Existing Detailed Section Of Affected Area
1:25@A3