


01 Proposed Detailed Plan Of Affected Area
1:25@A3



02 Proposed Elevation Of Affected Area
1:25@A3


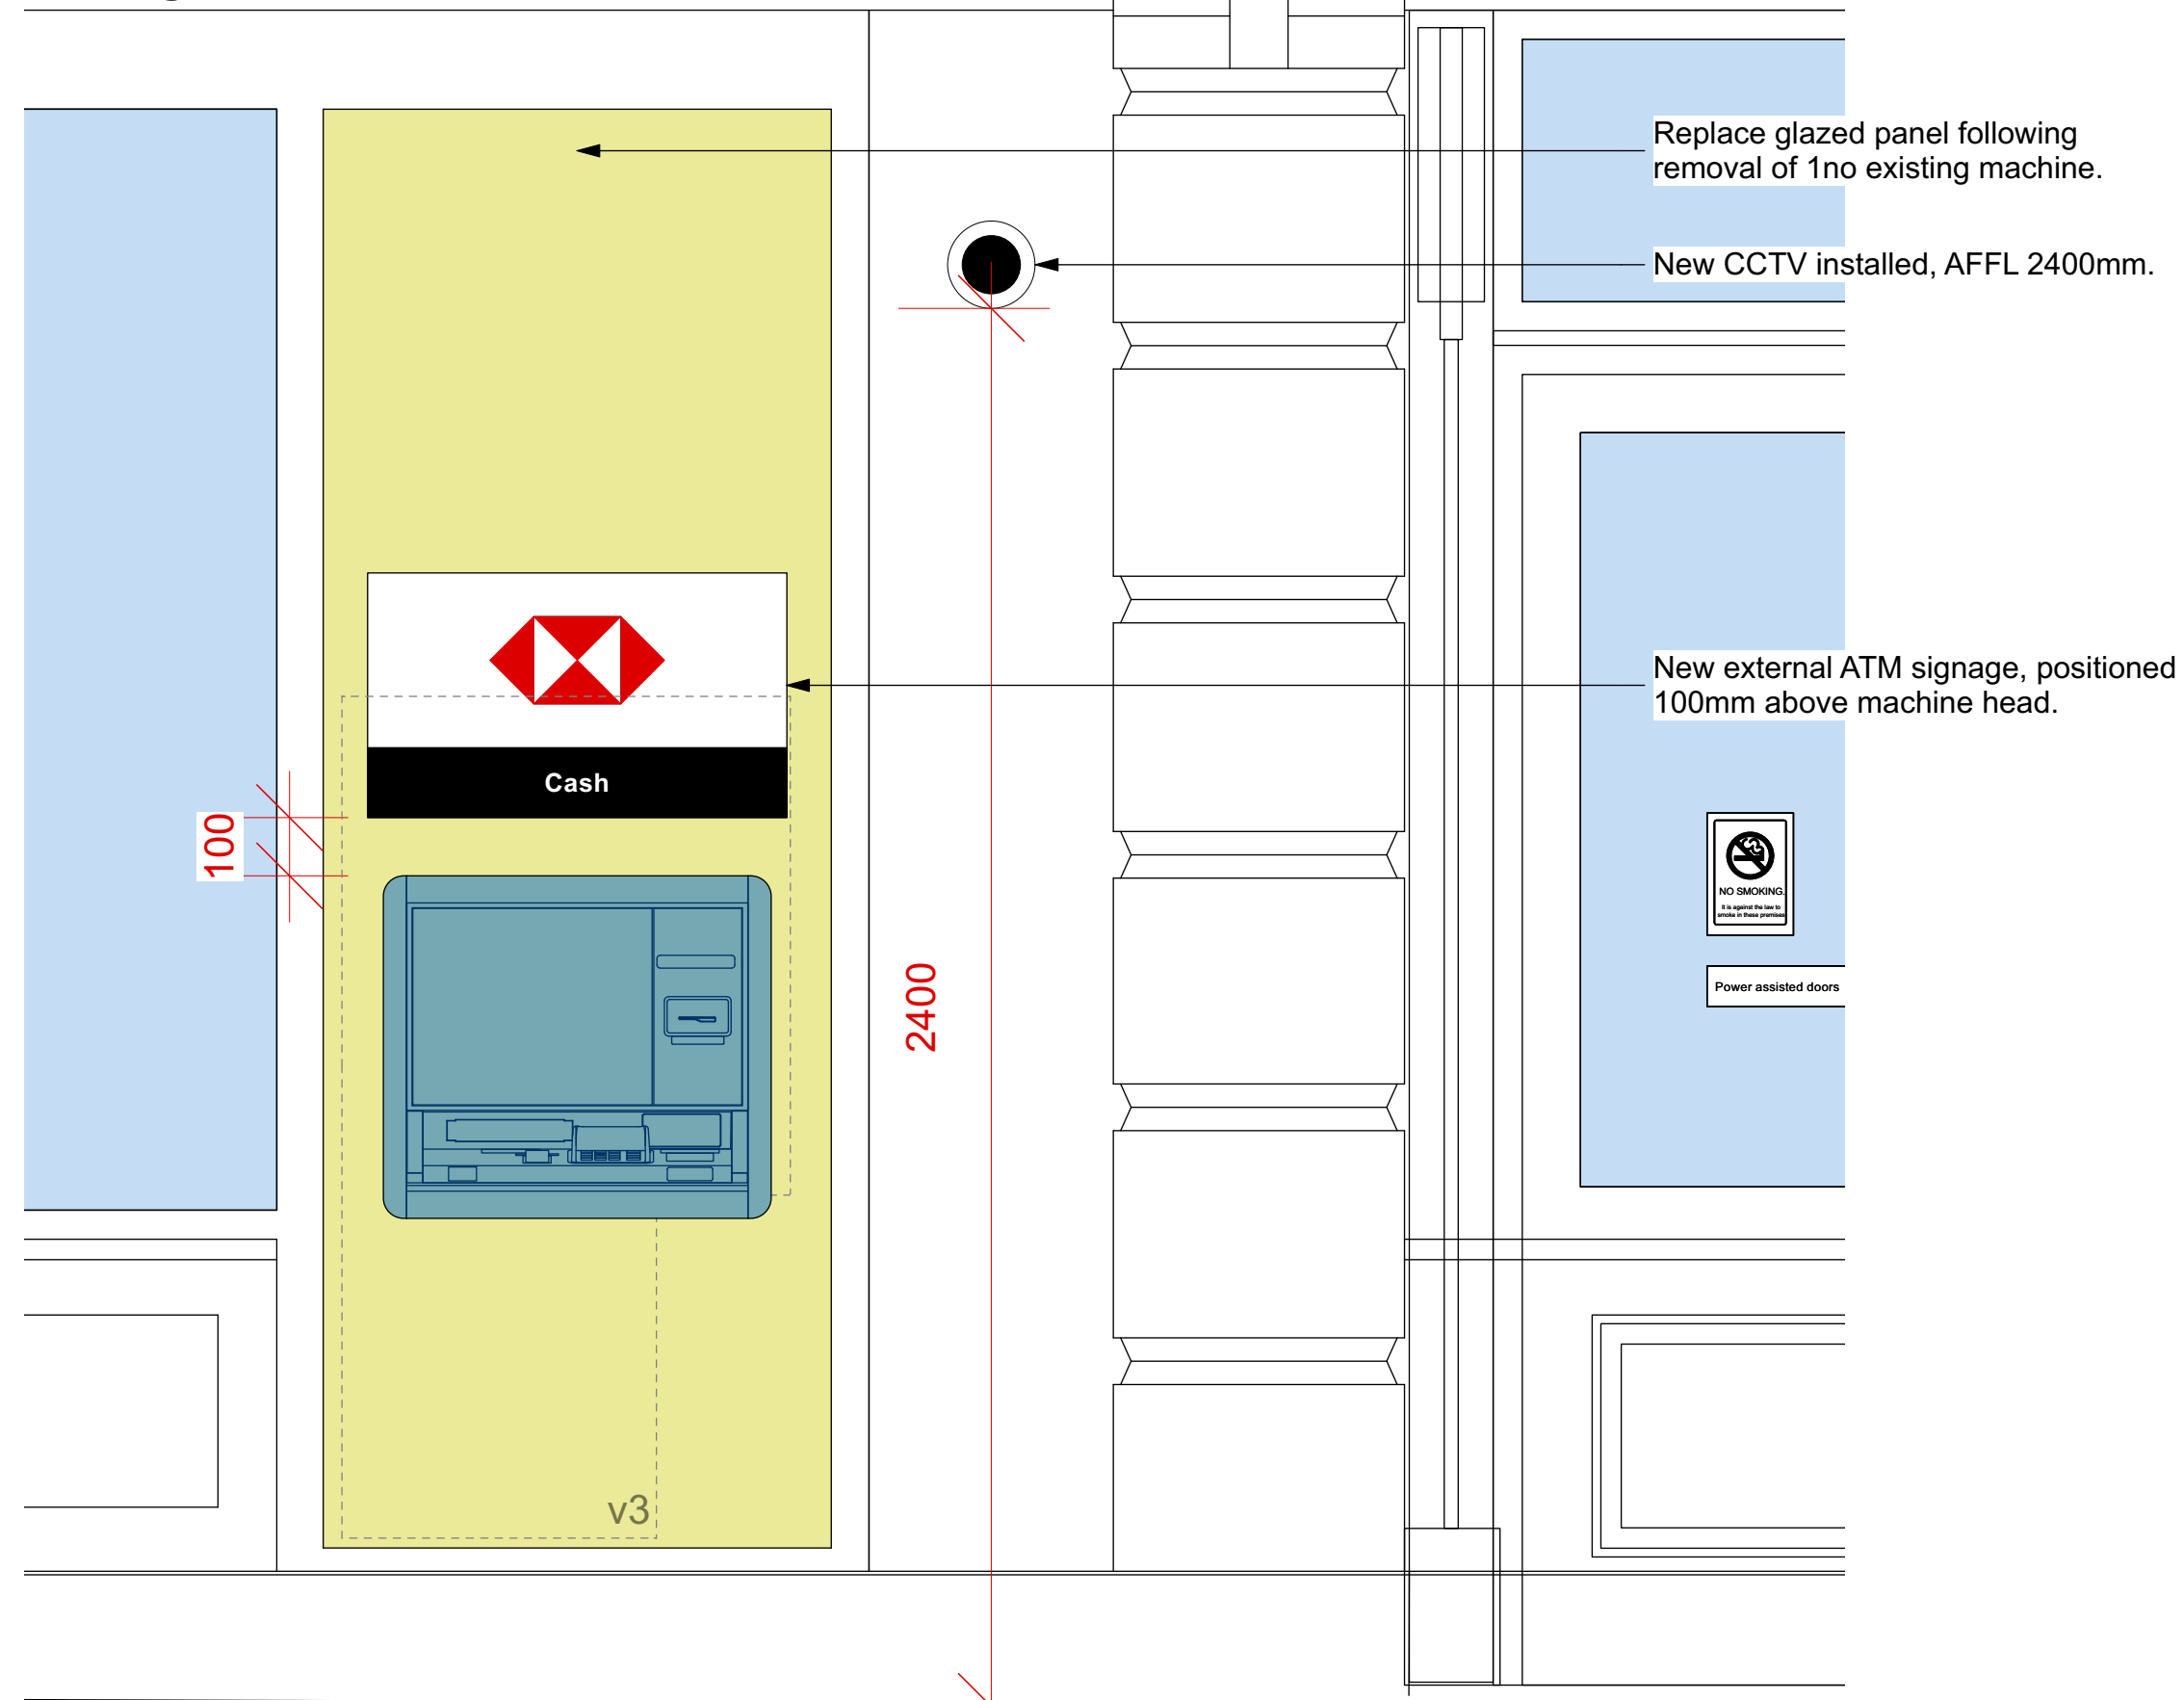


04 Proposed Elevation - King Street
1:100@A3

LEGEND

- NEW MACHINE
- AREA OF REQUIRED ADJUSTMENT
- EXISTING STRUCTURE

SIGNAGE DETAIL

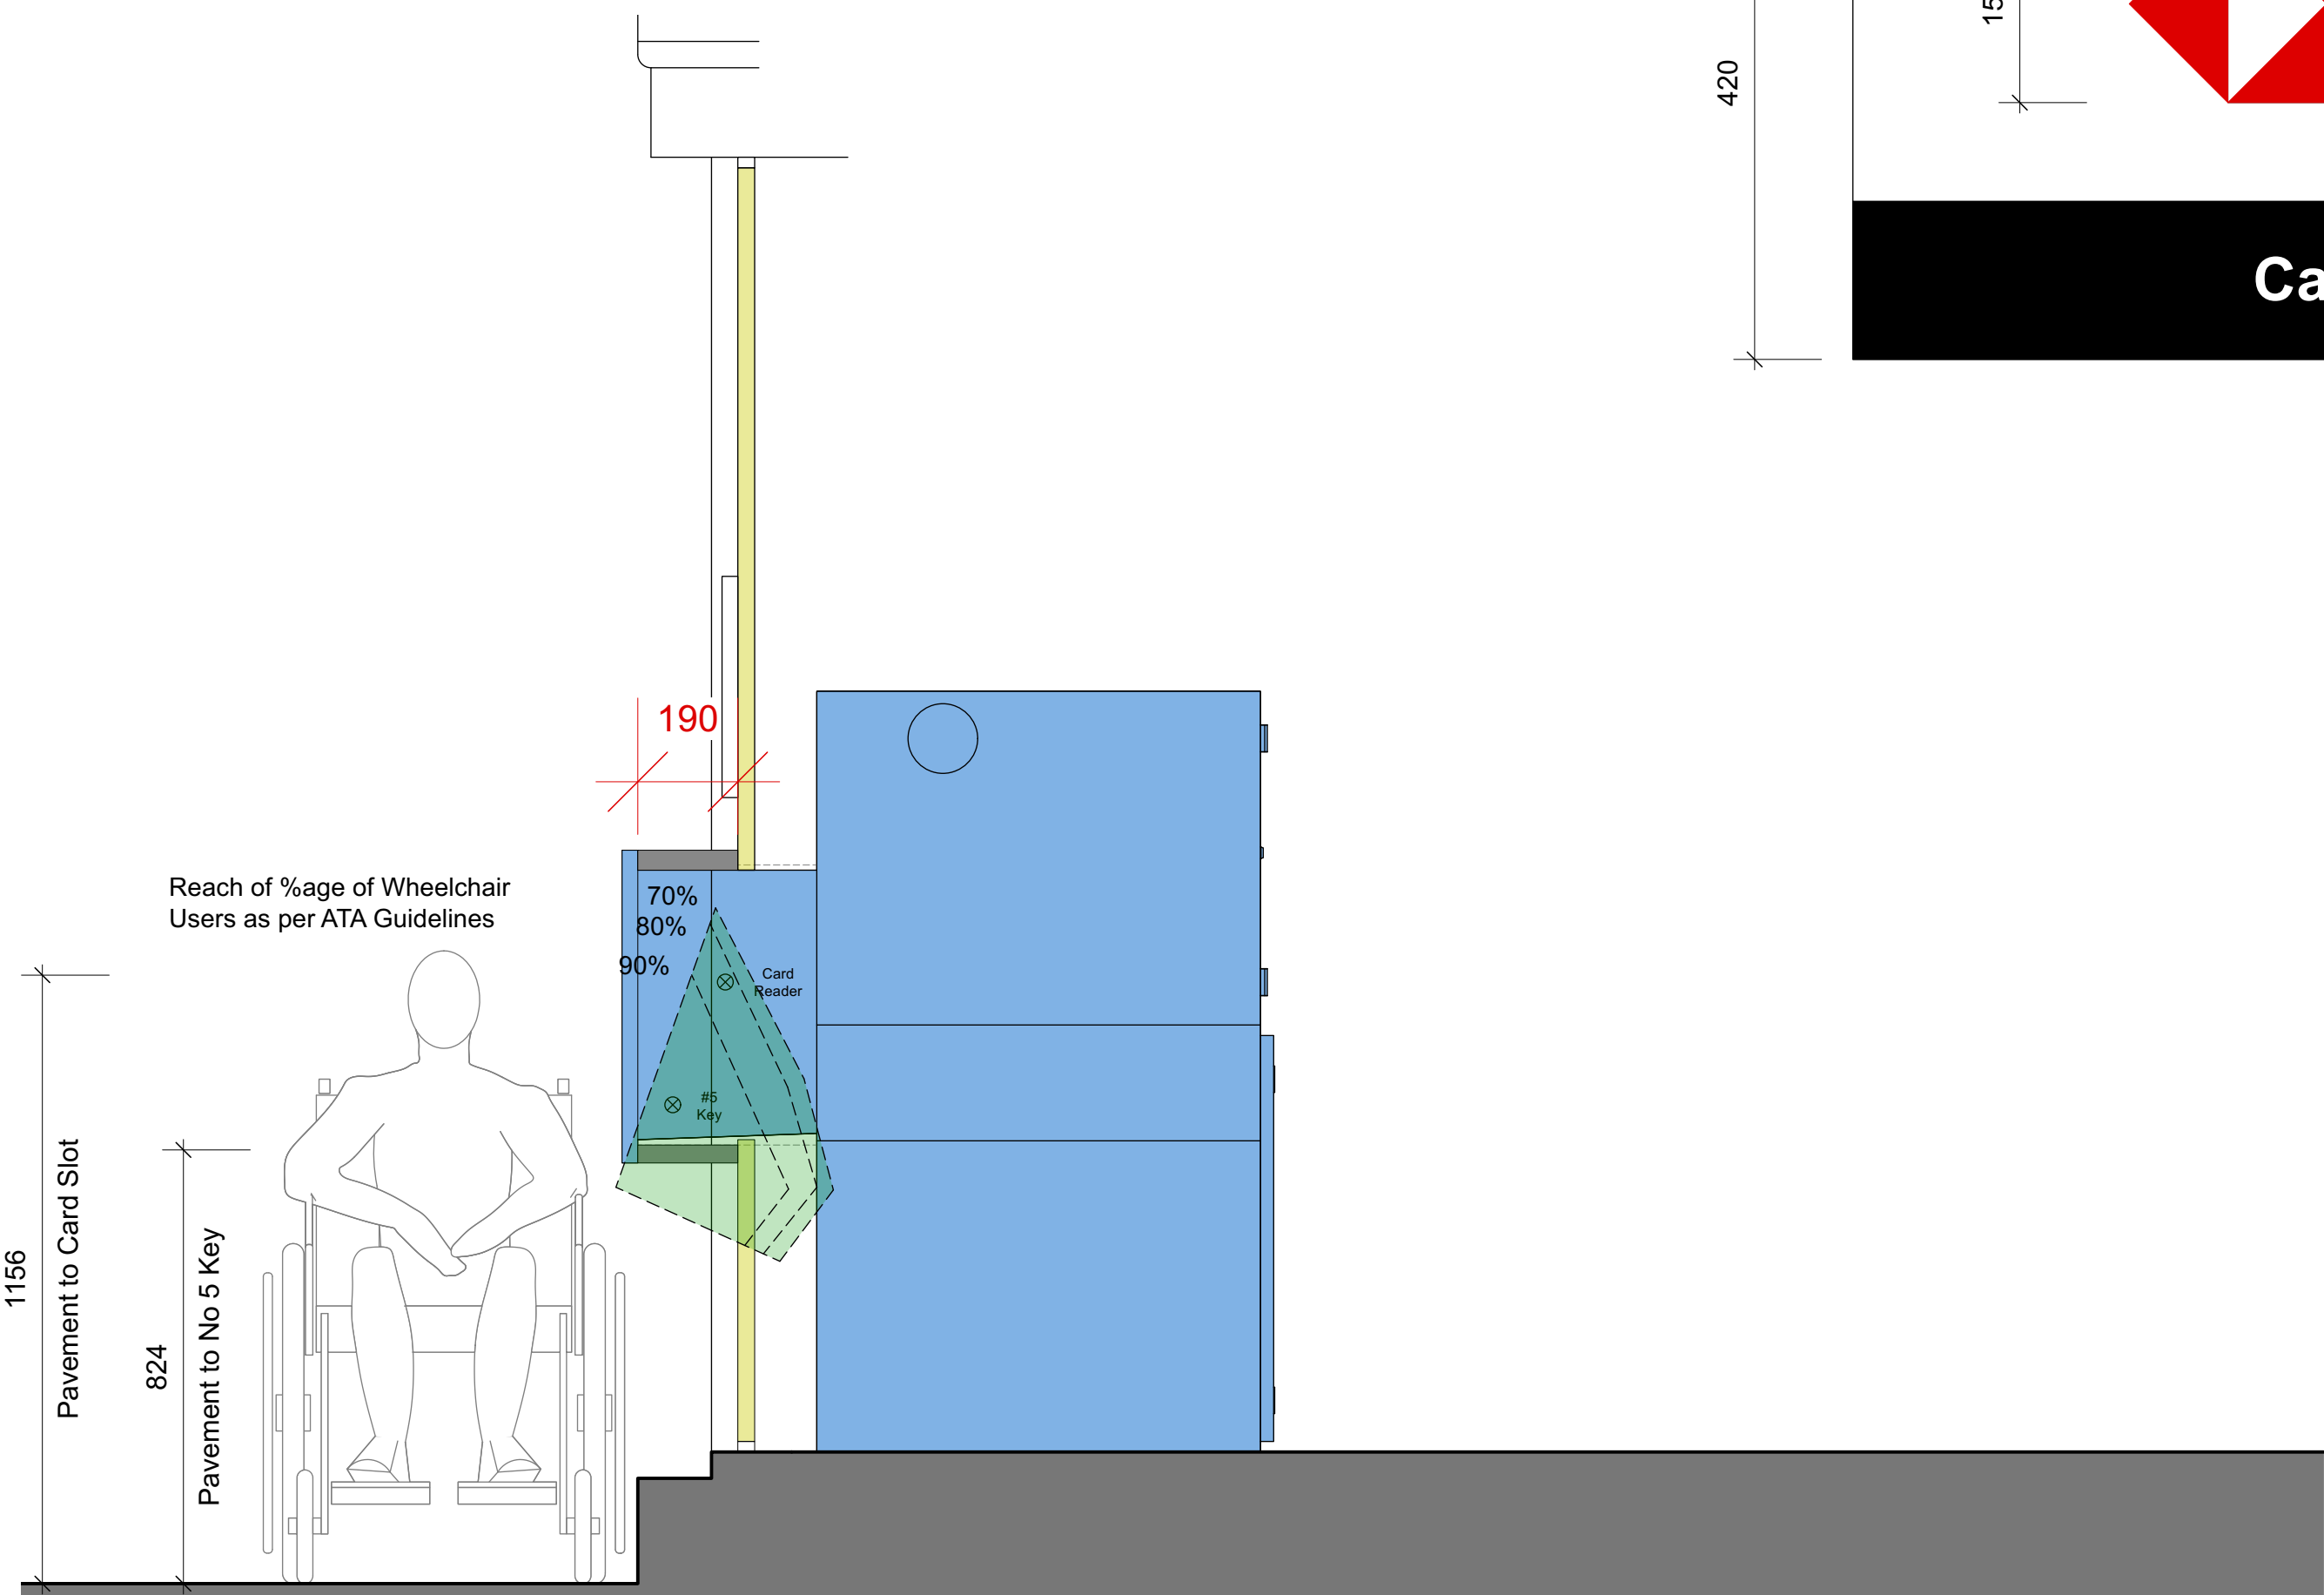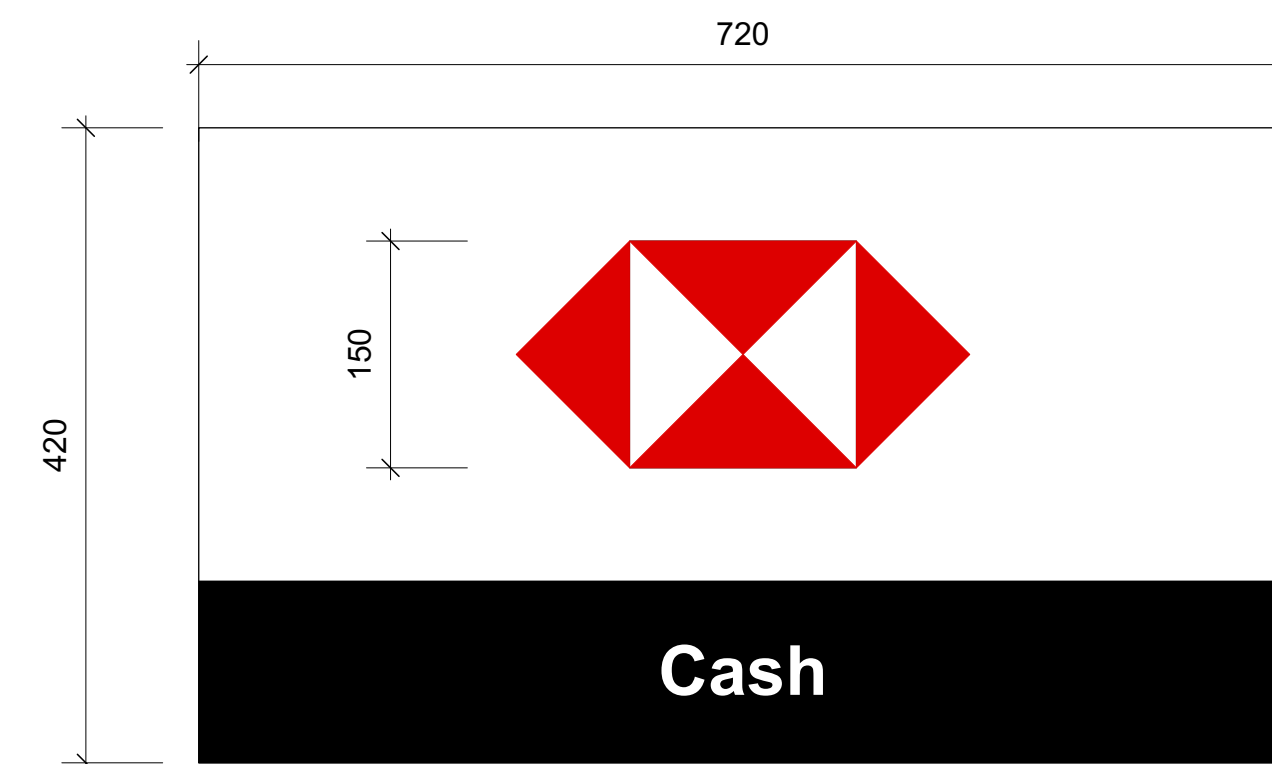

03 Proposed Detailed Section Of Affected Area
1:25@A3

REVISION	BY	DATE	REVISION	BY	DATE

CONTRACTORS MUST CHECK ALL DIMENSIONS ON SITE. ONLY FIGURED DIMENSIONS ARE TO BE WORKED FROM. DISCREPANCIES MUST BE REPORTED TO THE ARCHITECT BEFORE PROCEEDING.
© THIS DRAWING IS COPYRIGHT

PLANNING

CLIENT	CORPORATE REAL ESTATE
PROJECT	2021 EMERALD COVENT GARDEN PIN GB3332

PUBLIC			
DRAWING PROPOSED EXTERNAL MACHINE DETAILS 02			
DRAWING No.	21 035 126 PA 25	SCALE	AS NOTED @ A3 @ A1
DRAWN BY / OFFICE	CW / DORCHESTER	REVISION	-