




© Crown copyright and database rights 2022 OS 100038864

Reproduction in whole or in part is prohibited


without the permission of Ordnance Survey.

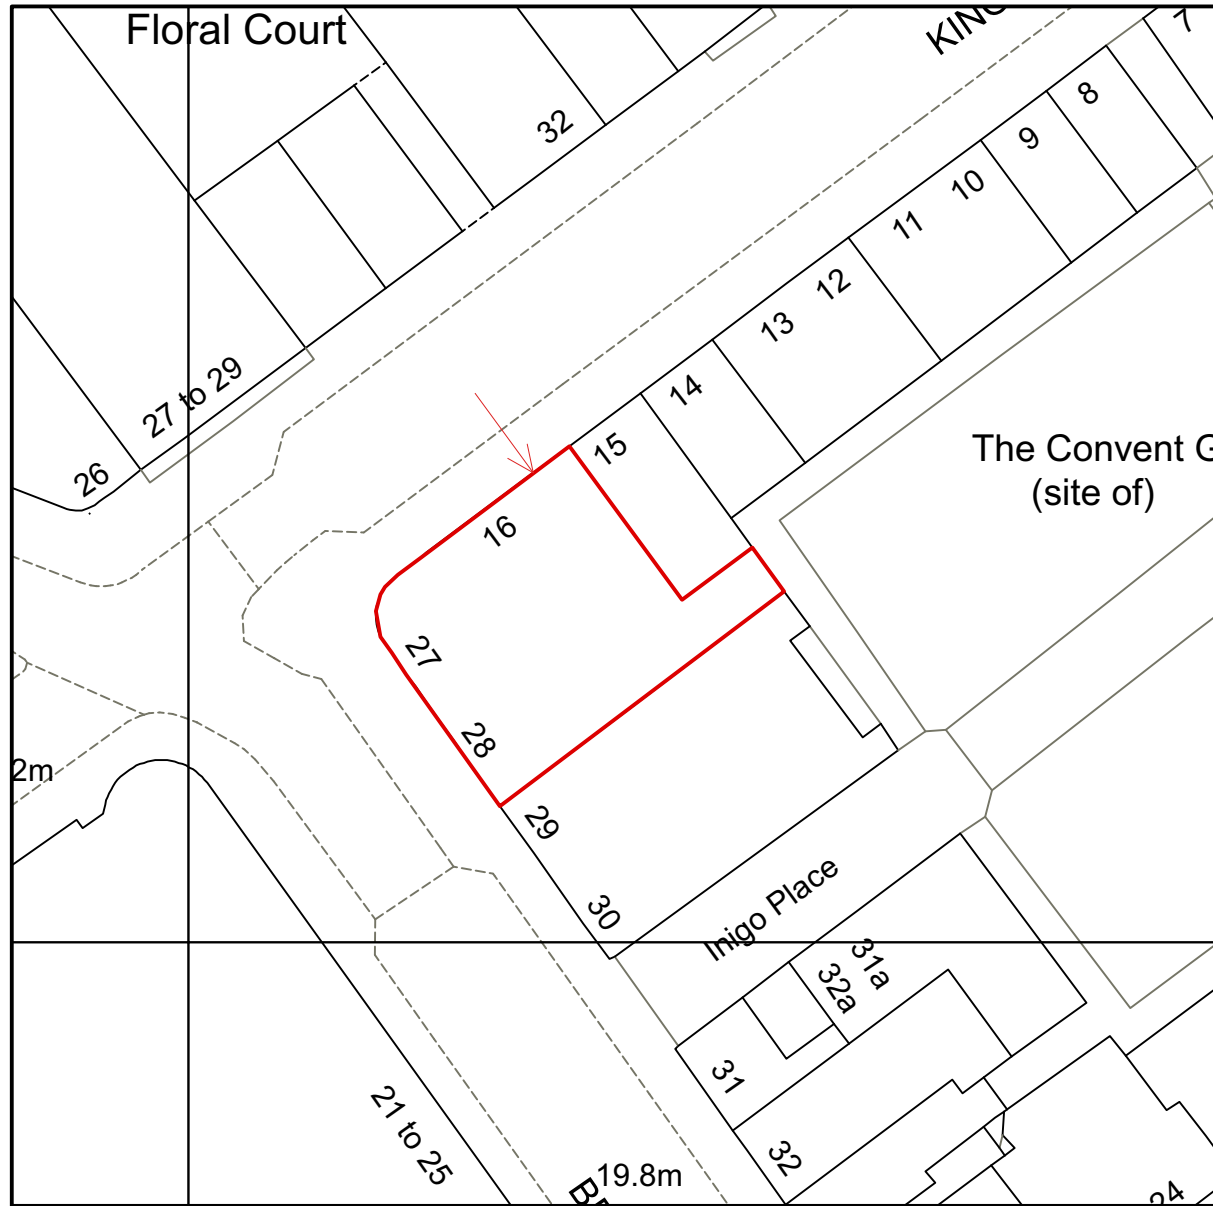

BLOCK PLAN 1:500 @ A3

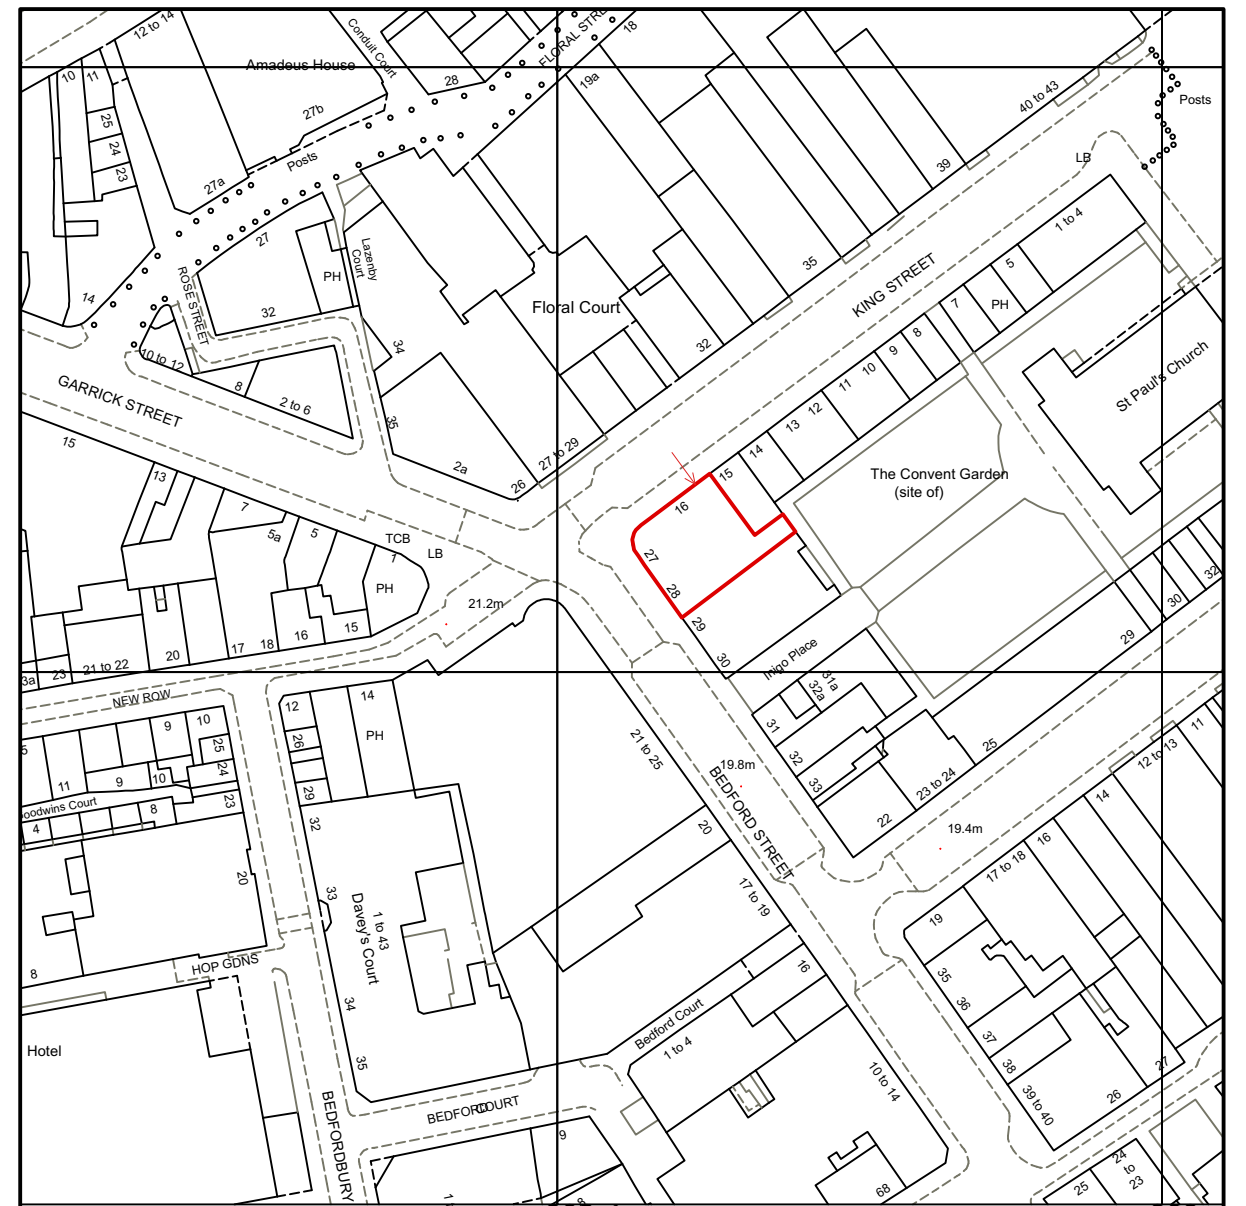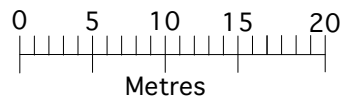

LOCATION PLAN 1:1250 @ A3

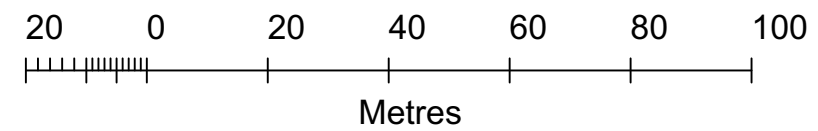

REVISION	BY	DATE	REVISION	BY	DATE

CONTRACTORS MUST CHECK ALL DIMENSIONS ON SITE. ONLY FIGURED DIMENSIONS ARE TO BE WORKED FROM. DISCREPANCIES MUST BE REPORTED TO THE ARCHITECT BEFORE PROCEEDING.
© THIS DRAWING IS COPYRIGHT

PLANNING

CLIENT
CORPORATE REAL ESTATE
PROJECT
2021 EMERALD
COVENT GARDEN
PIN GB3332

PUBLIC	
DRAWING LOCATION & BLOCK PLAN	
DRAWING No. 21 035 126 PA 00	SCALE AS INDICATED
DRAWN BY / OFFICE EV / DORCHESTER	REVISION