



01 Existing Detailed Plan Of Affected Area
1:25@A3



04 Existing Elevation - King Street
1:100@A3

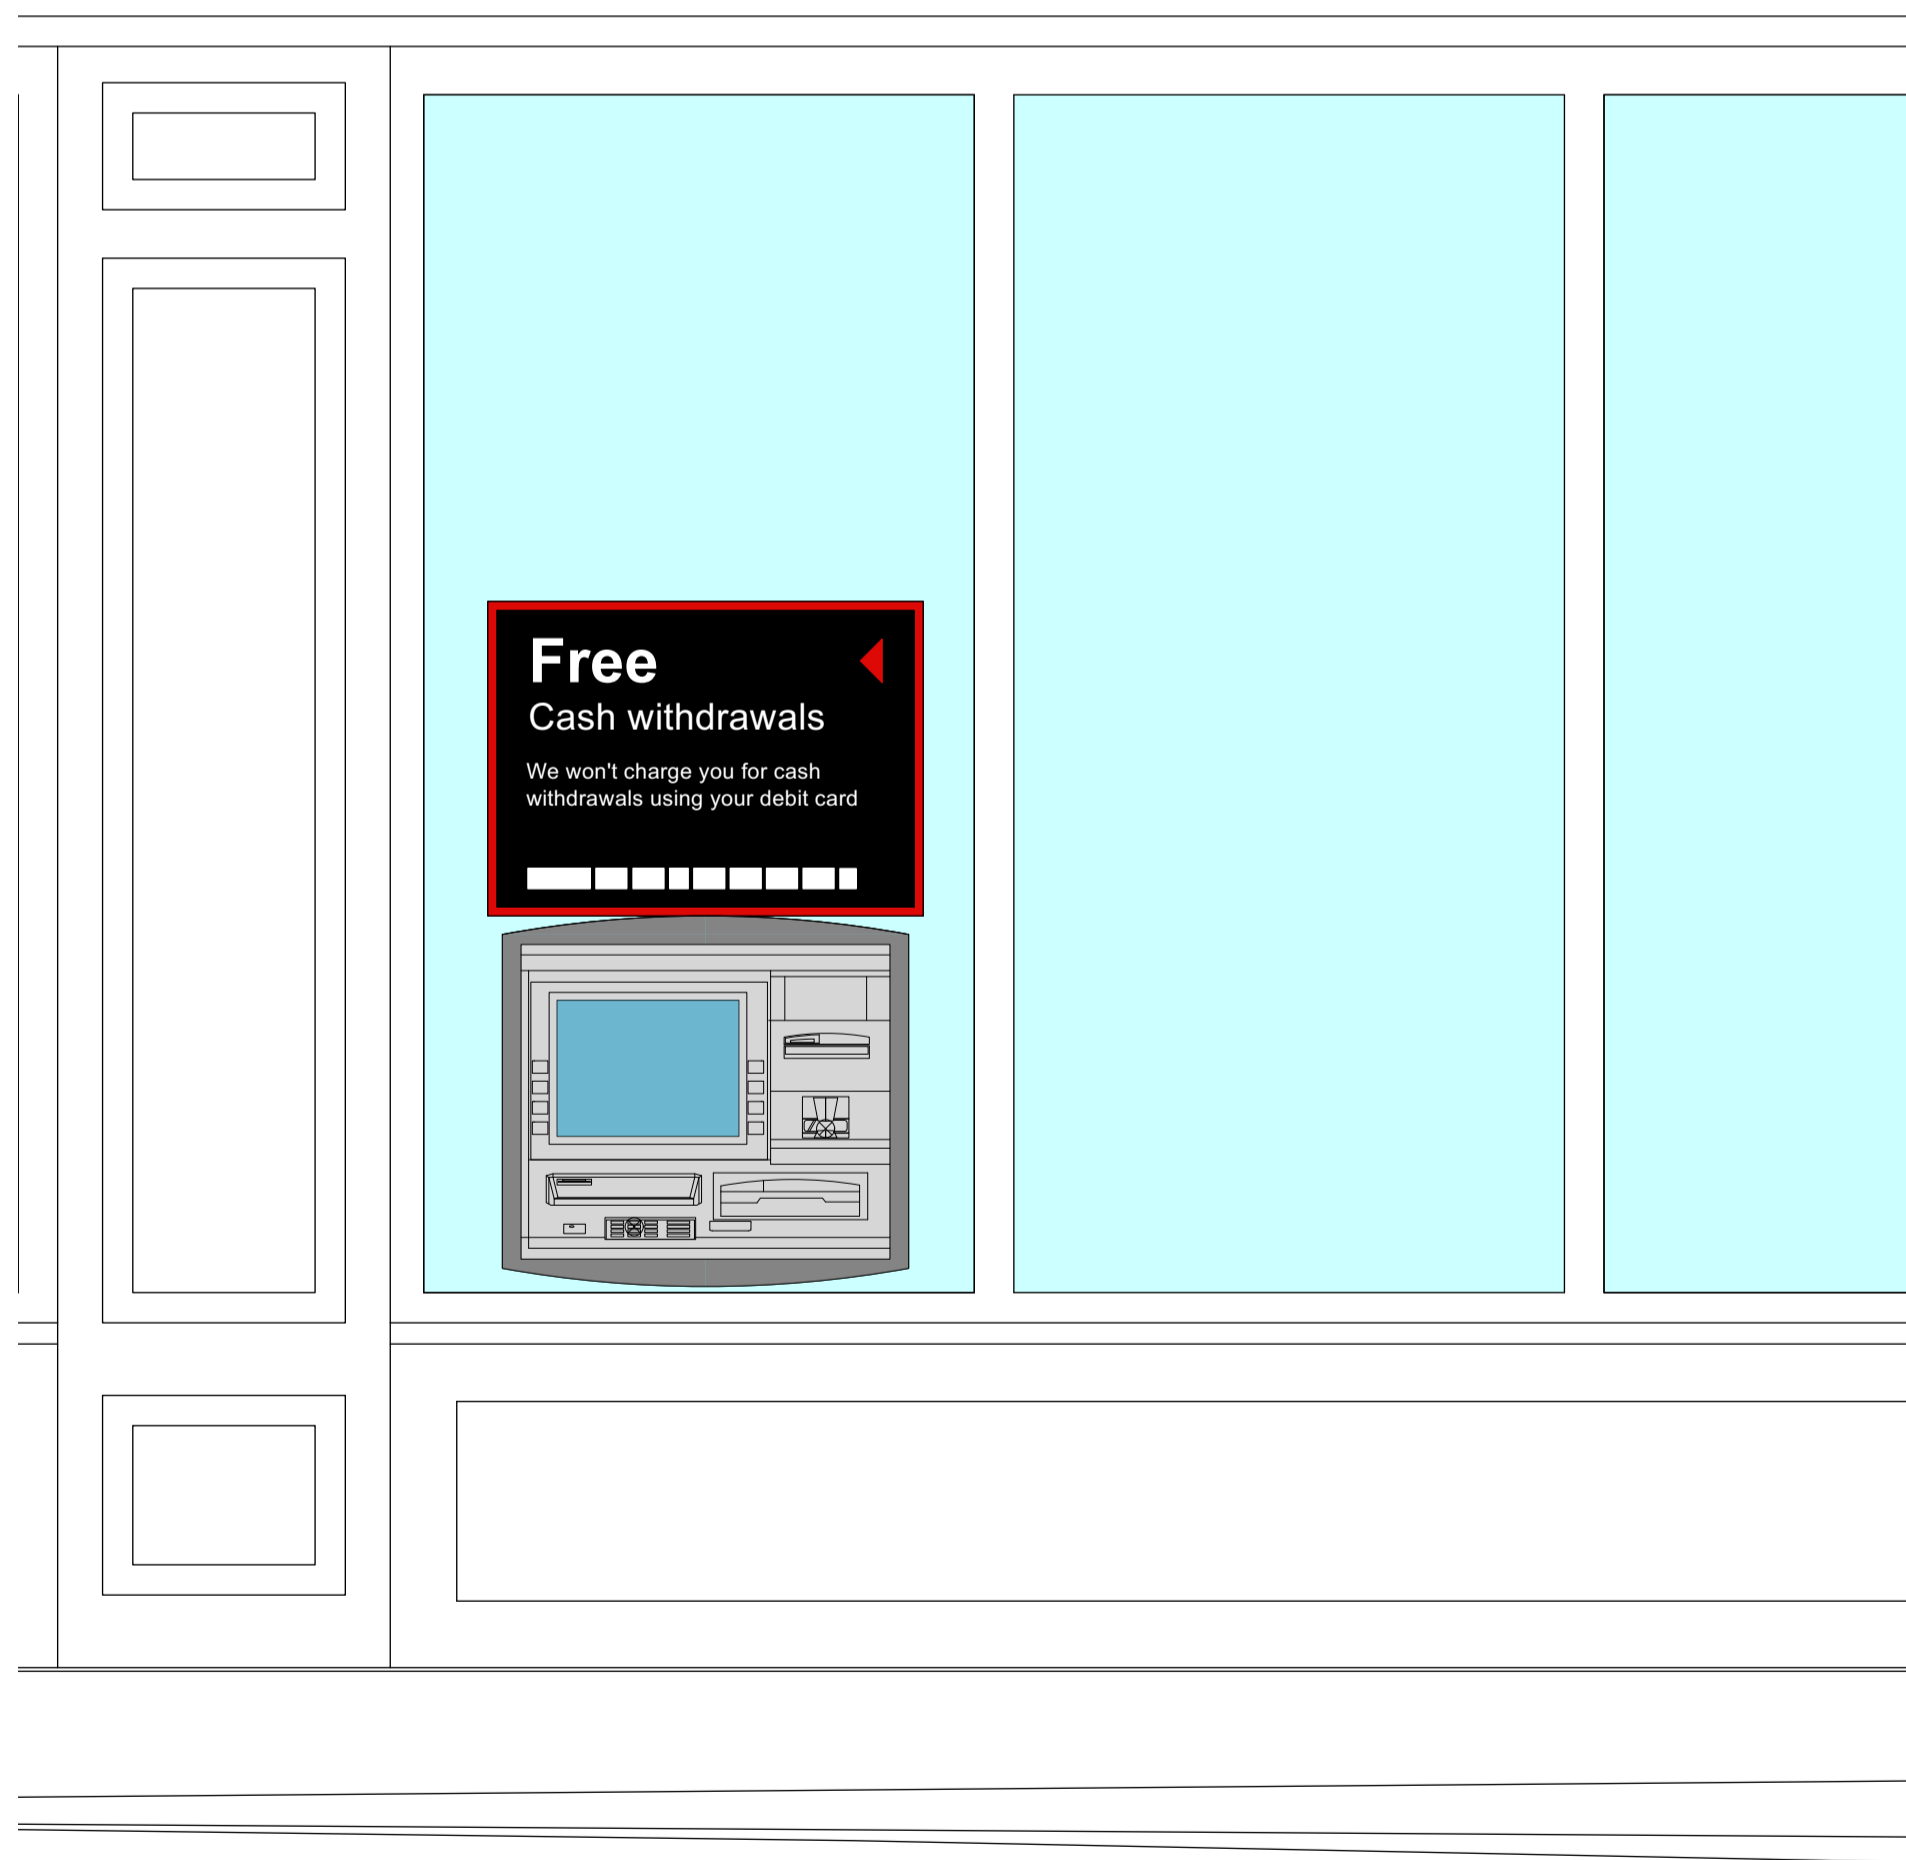

02 Existing Elevation Of Affected Area
1:25@A3

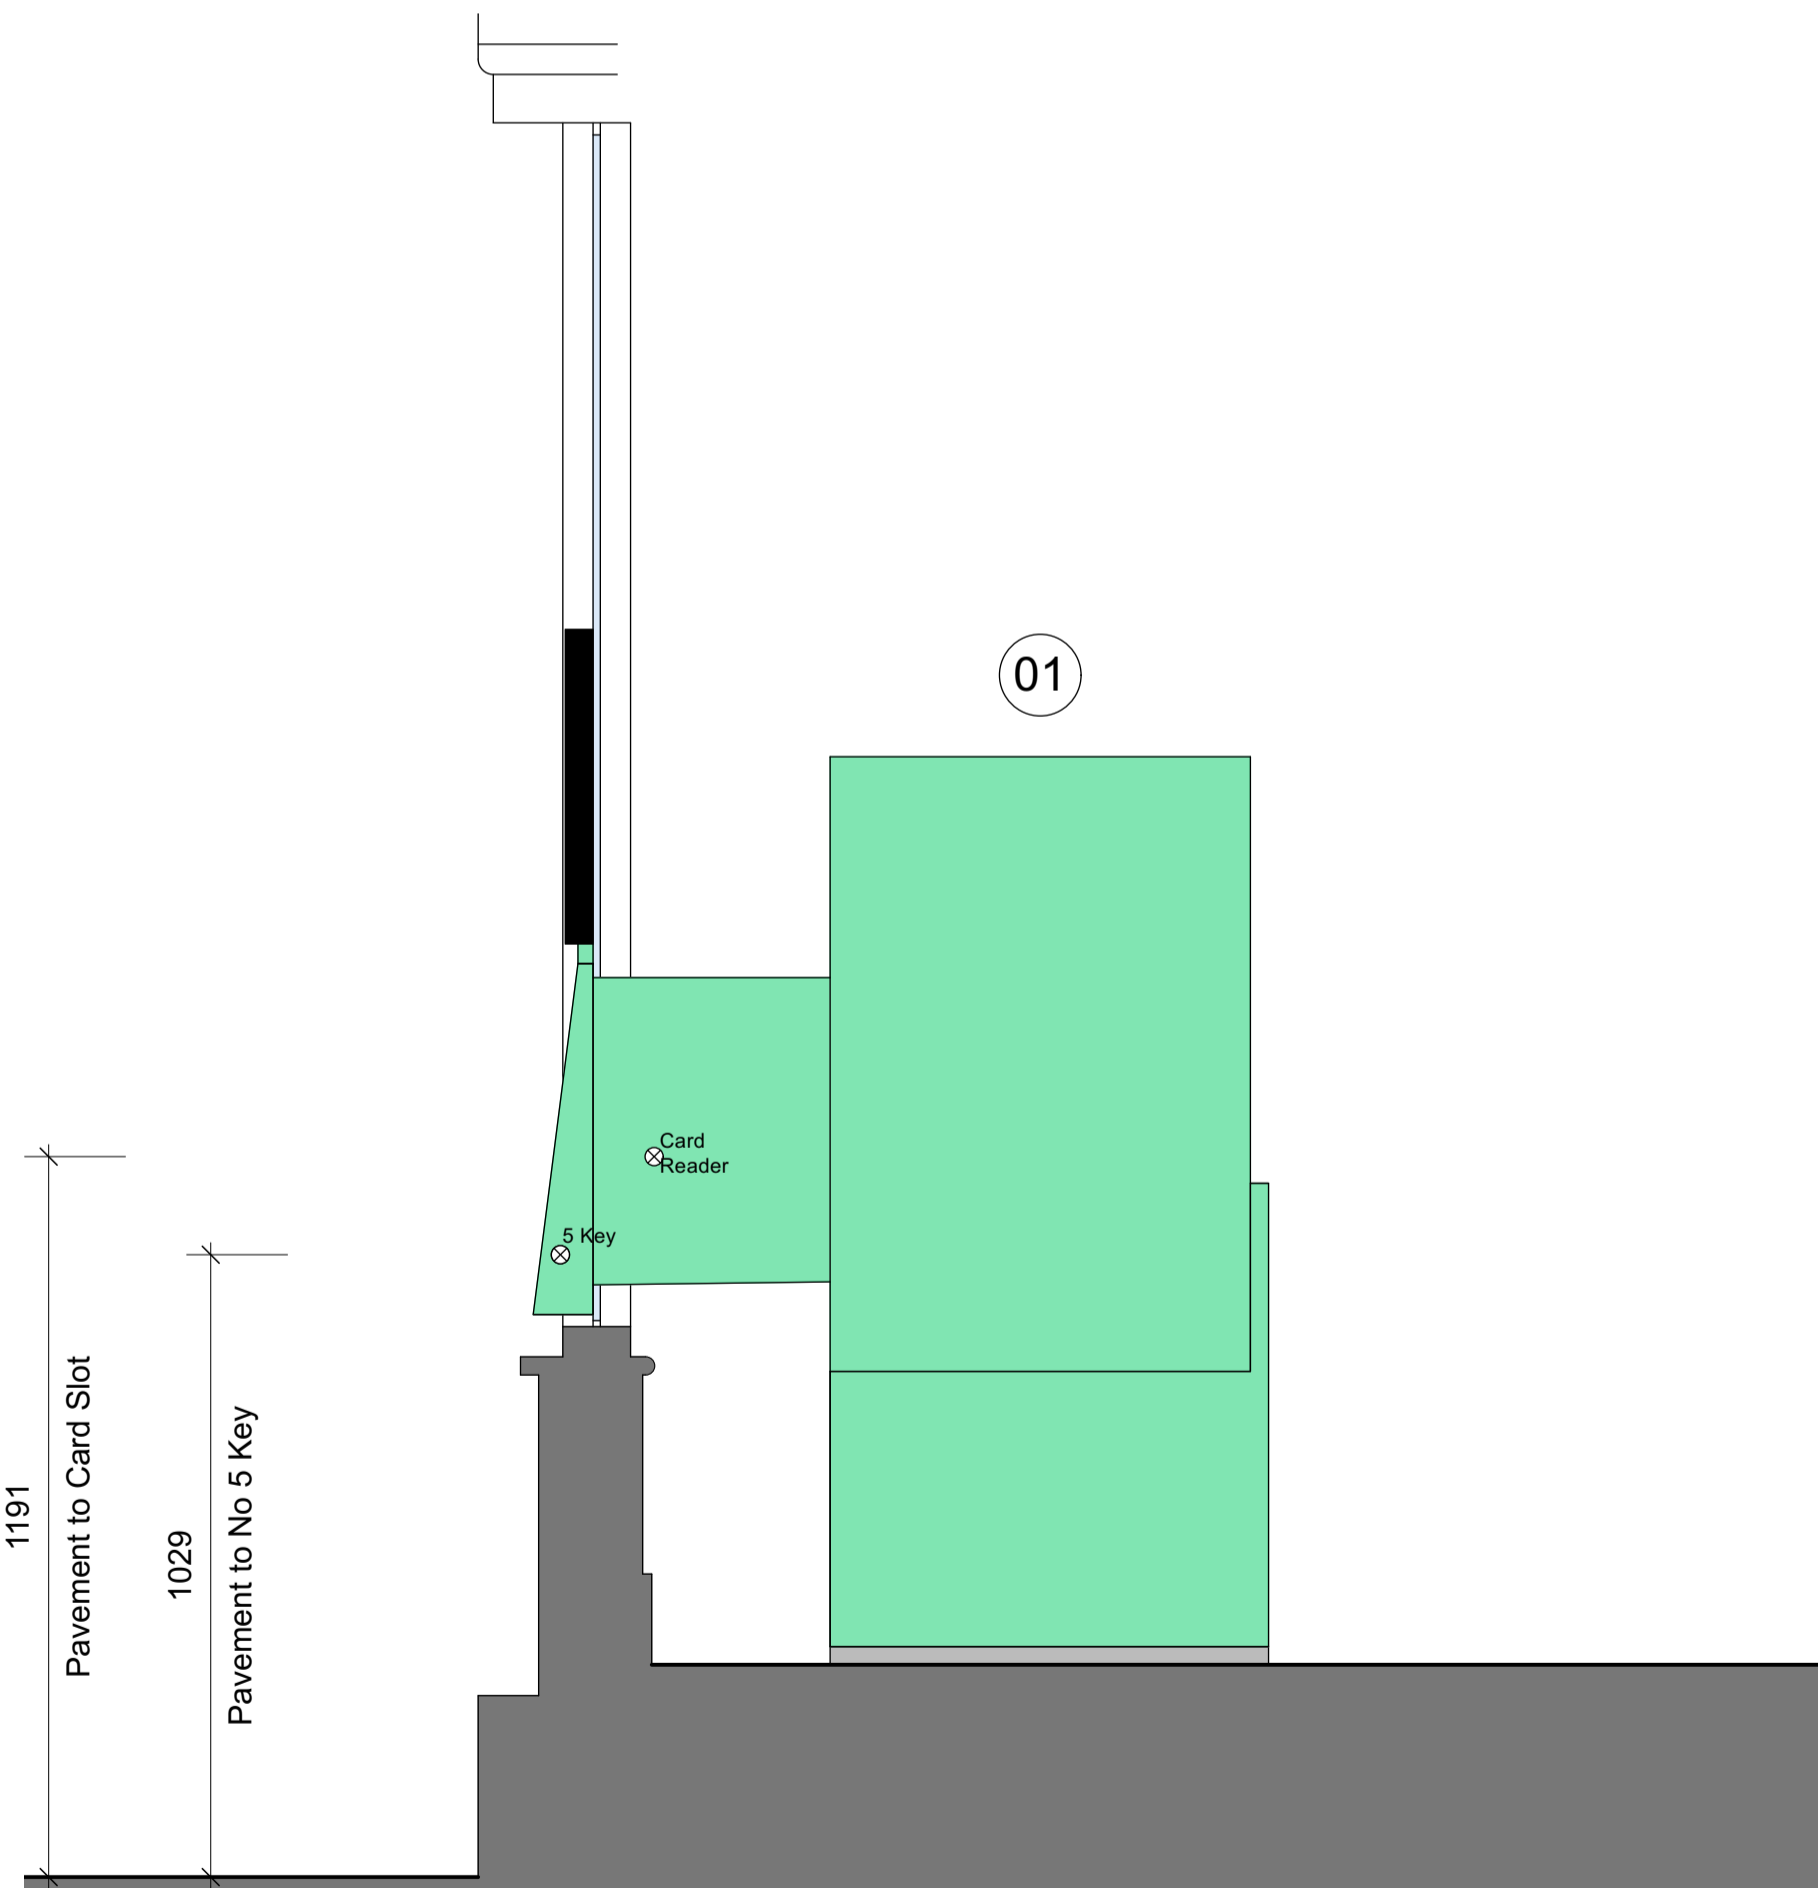

03 Existing Detailed Section Of Affected Area
1:25@A3

REVISION	BY	DATE	REVISION	BY	DATE

CONTRACTORS MUST CHECK ALL DIMENSIONS ON SITE. ONLY FIGURED DIMENSIONS ARE TO BE WORKED FROM. DISCREPANCIES MUST BE REPORTED TO THE ARCHITECT BEFORE PROCEEDING.
© THIS DRAWING IS COPYRIGHT

PLANNING

CLIENT	CORPORATE REAL ESTATE
PROJECT	2021 EMERALD COVENT GARDEN PIN GB3332

PUBLIC	
DRAWING EXISTING EXTERNAL MACHINE DETAILS 01	
DRAWING No. 21 035 126 PA 04	SCALE AS NOTED @ A3 @ A1
DRAWN BY / OFFICE CW / DORCHESTER	REVISION -