

General Notes:

1. Copyright of this drawing remains the sole property of Cooley Architects unless otherwise assigned in writing.
2. Figured dimensions are to be worked in all cases with any discrepancies reported to the Architect prior to commencement of any work.
3. Setting-out is based on outline survey only. All dimensions to be checked on site prior to construction/ordering.
4. All dimensions are to edges/centre of structural element of wall or to grid-line, unless noted. If unclear consult Cooley Architects.


1:500
A1
 A3 1:1000



1 Location Plan
 1:500




Seat Dimensions: H – 86cm, W – 46cm, D – 56cm

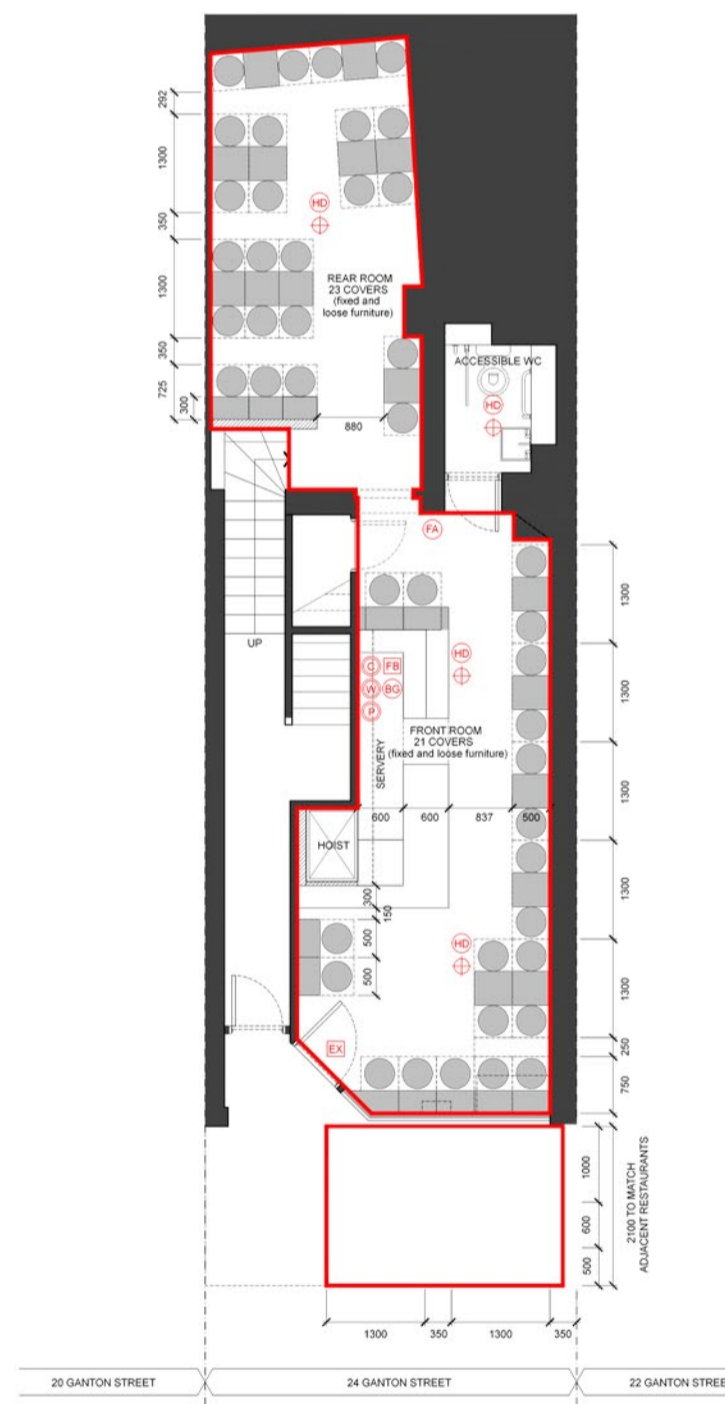

2 Existing Basement Plan
 1:100

3 Existing Ground Floor Plan
 1:100

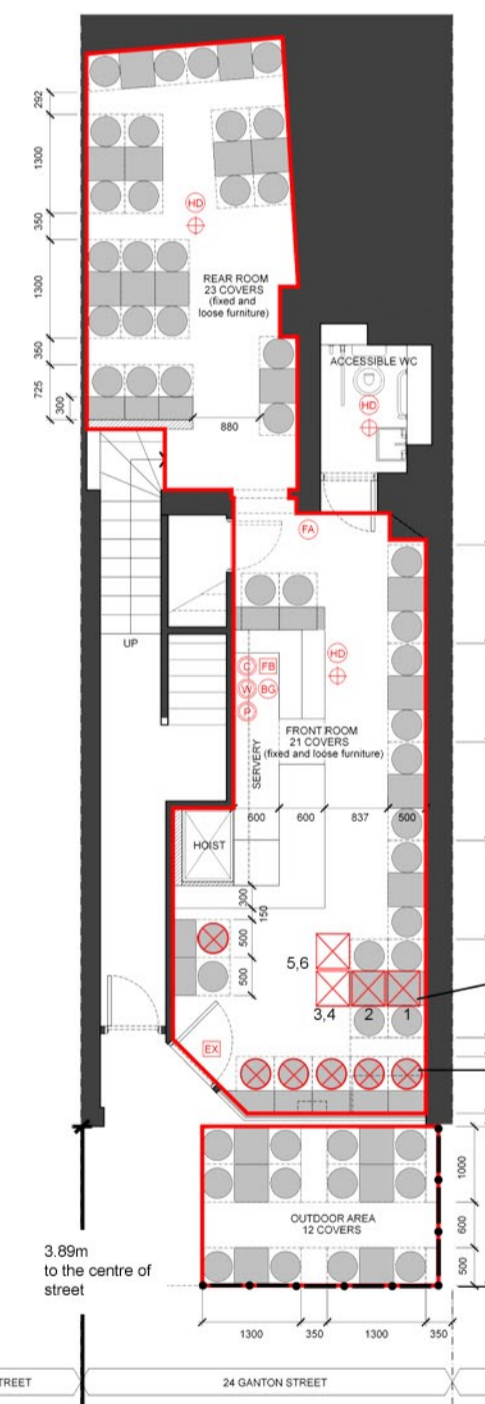

Night time storage
 6 tables stacked
 6 chairs stacked
 Proposed barriers

4 Proposed Basement Plan
 1:100

5 Proposed Ground Floor Plan
 1:100