


East Elevation

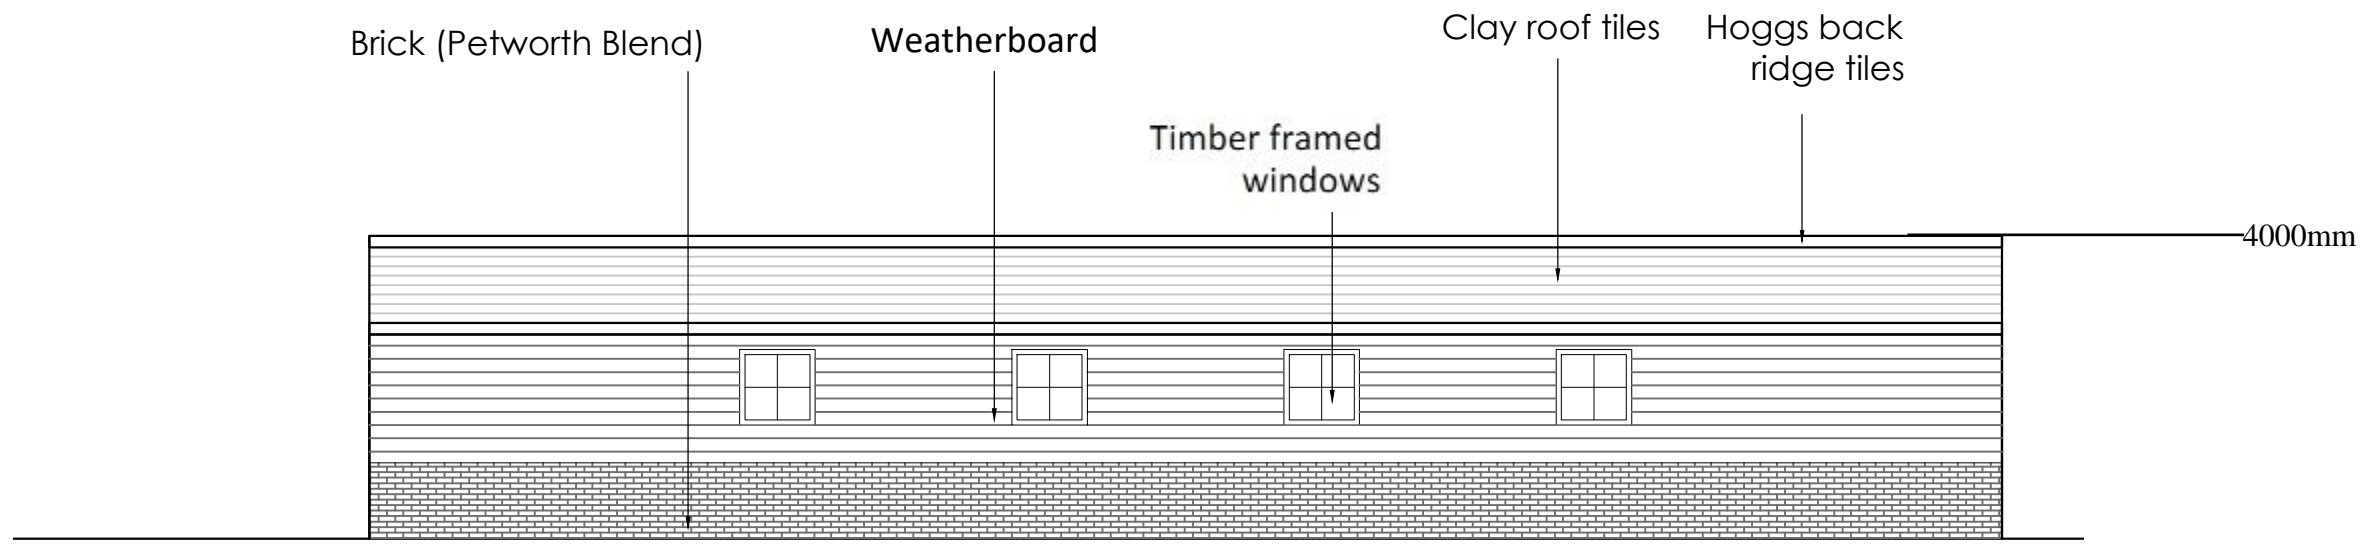

West Elevation

Rev:	Date:	Details:	Dwn by:	Check'd

Project:  
**Ancillary Building at  
 Blakes Lane Farm**

Client: **Robertshaw**

Title: **East and West Elevation  
 Existing and Proposed**

Dwg.No: **E EW EI** Rev:00

Scale: **1:100 @ A3**

Date: **8 Feb 2024**