


West Elevation

South Elevation

North Elevation

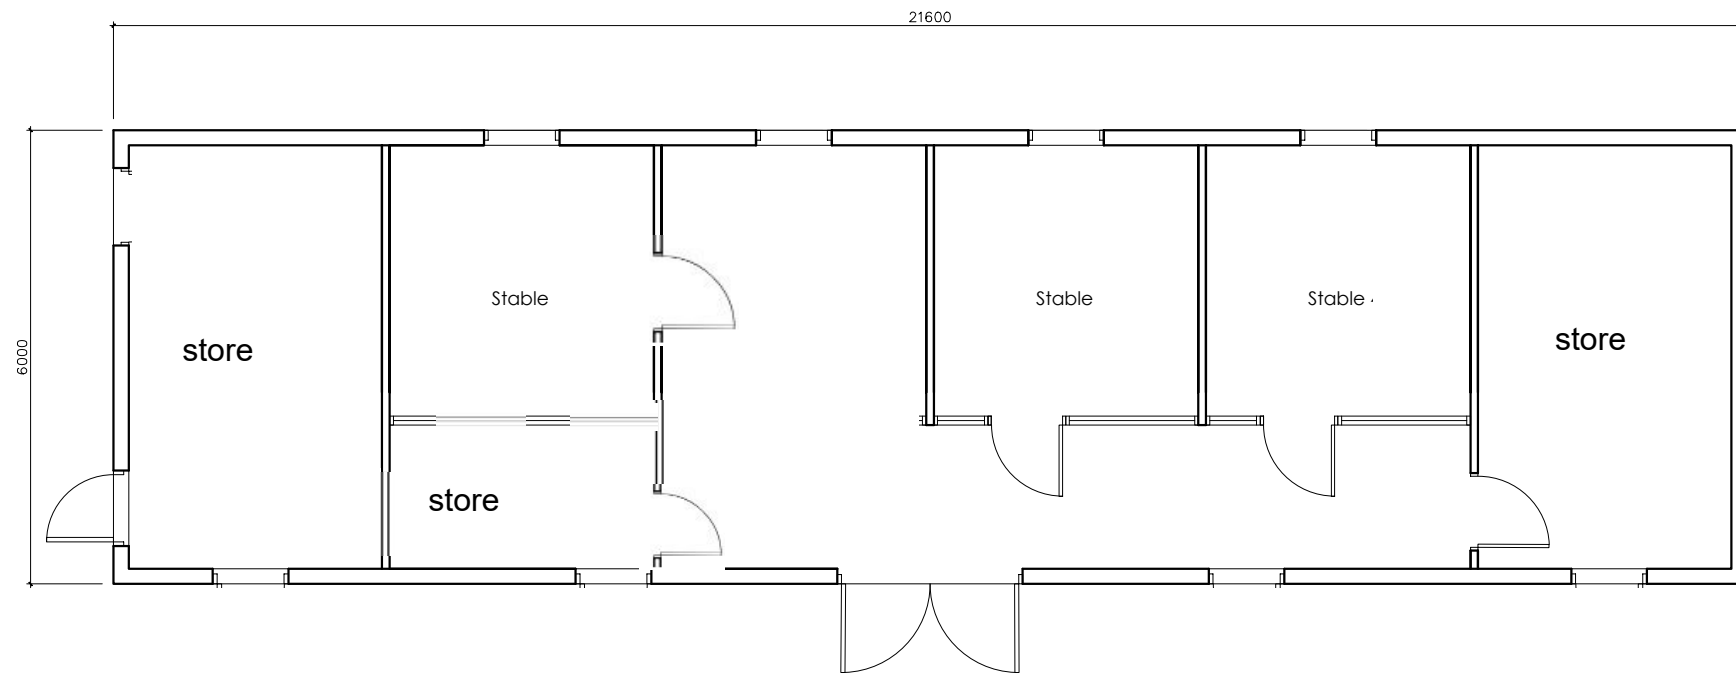

GROUND FLOOR

East Elevation

Rev:	Date:	Details:	Dwn by:	Check'd



Project:
Ancillary Building at Blakes Lane Farm

Client: **Robertshaw**

Title: **Ground floor plan**

Dwg.No: **FP1** Rev:

Scale: **1:100 @ A3**

Date: **8 Feb 2024**