


Notes:


Do not scale from drawings, use written dimensions or check on site.  
All dimensions to be verified on site, prior to commencement of work.  
All dimensions in millimetres (mm), unless stated.  
All materials to match existing unless otherwise agreed with the L.A Planning Officer.  
Clients & Contractors to be aware of their responsibilities pursuant to Health and Safety, CDM (Construction, Design and Management) Legislation etc.  
© 1992 - 2019 Roger Wilkinson LLP

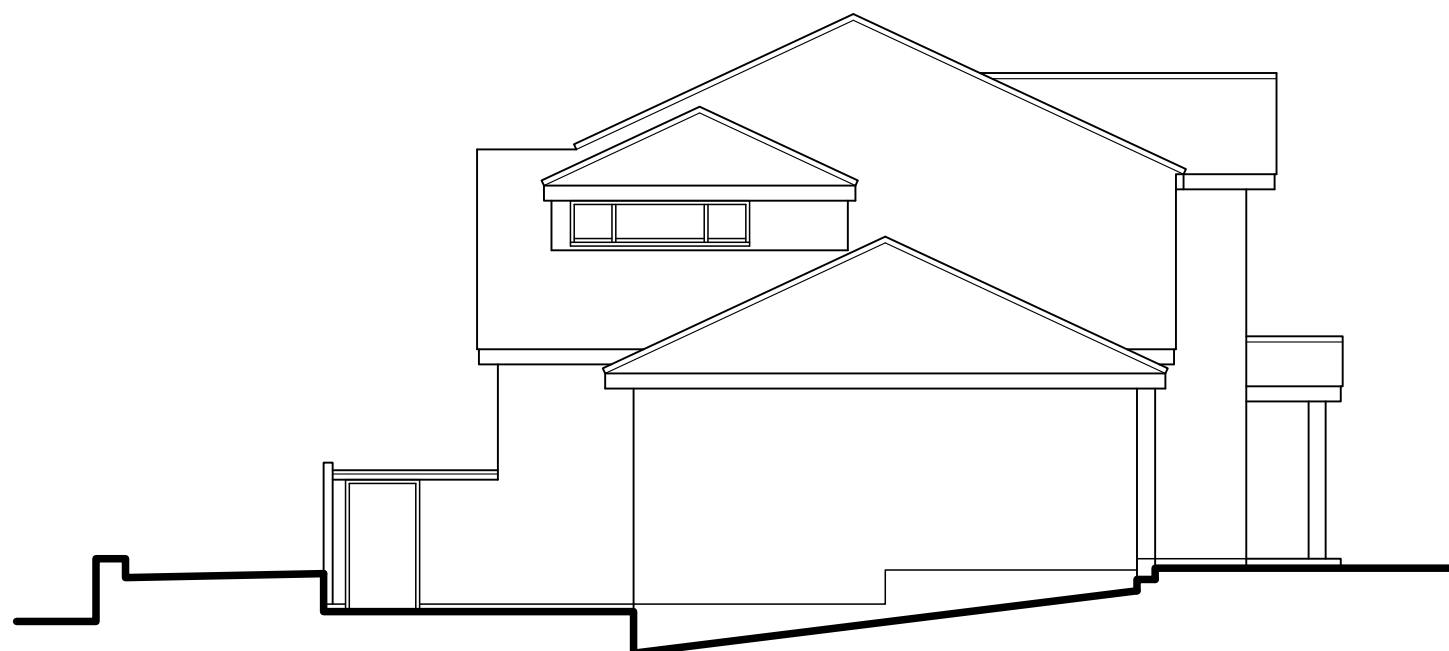


Side (north east) Elevation - 1:100




Rear (south east) Elevation - 1:100

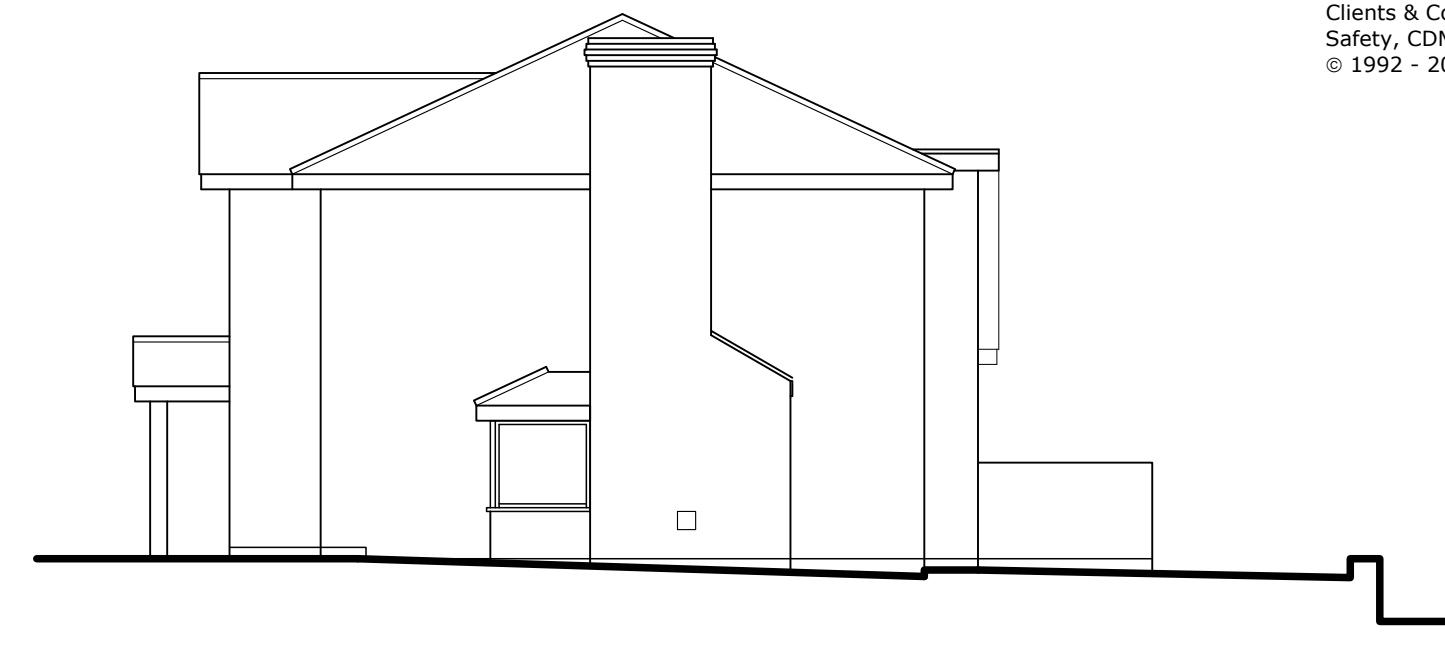


Side (south west) Elevation - 1:100

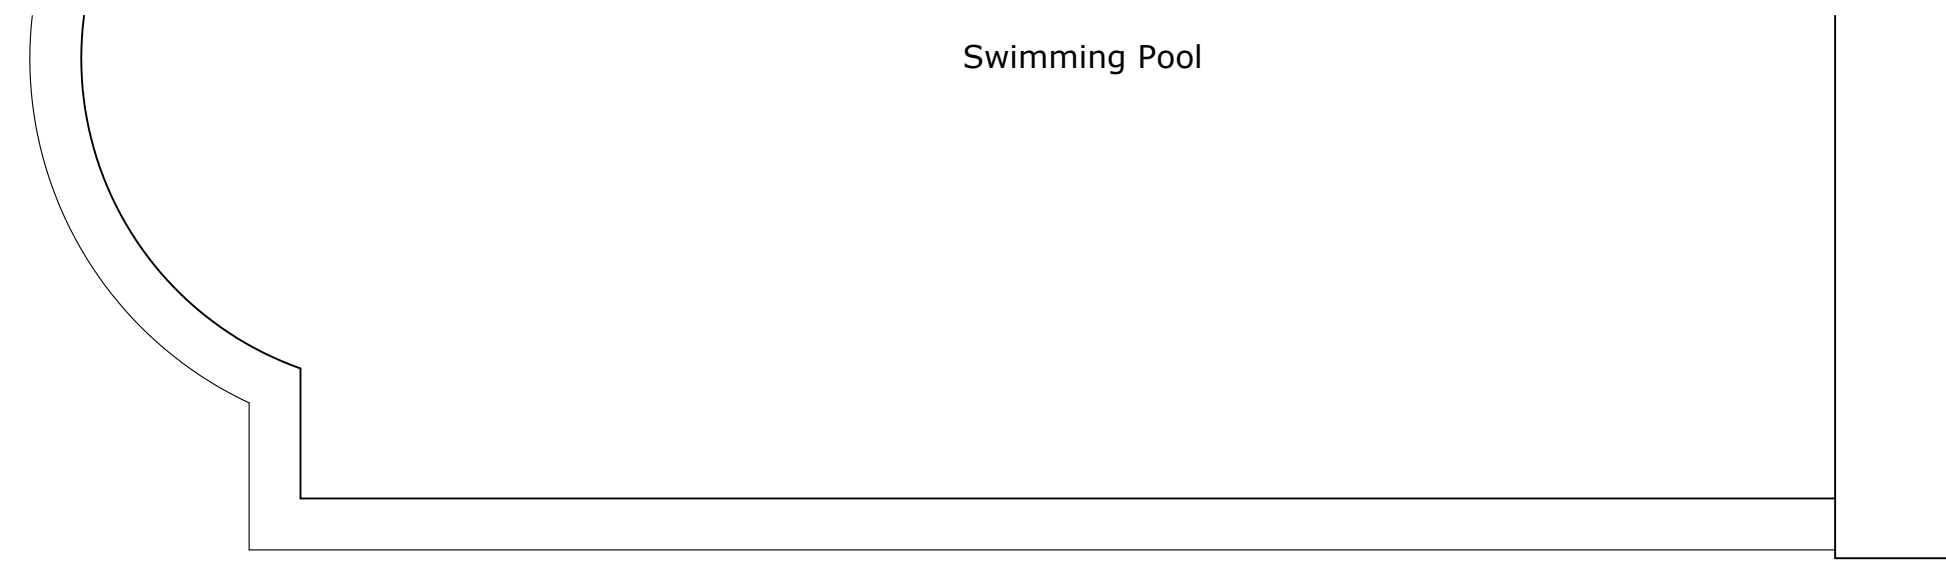

Swimming Pool

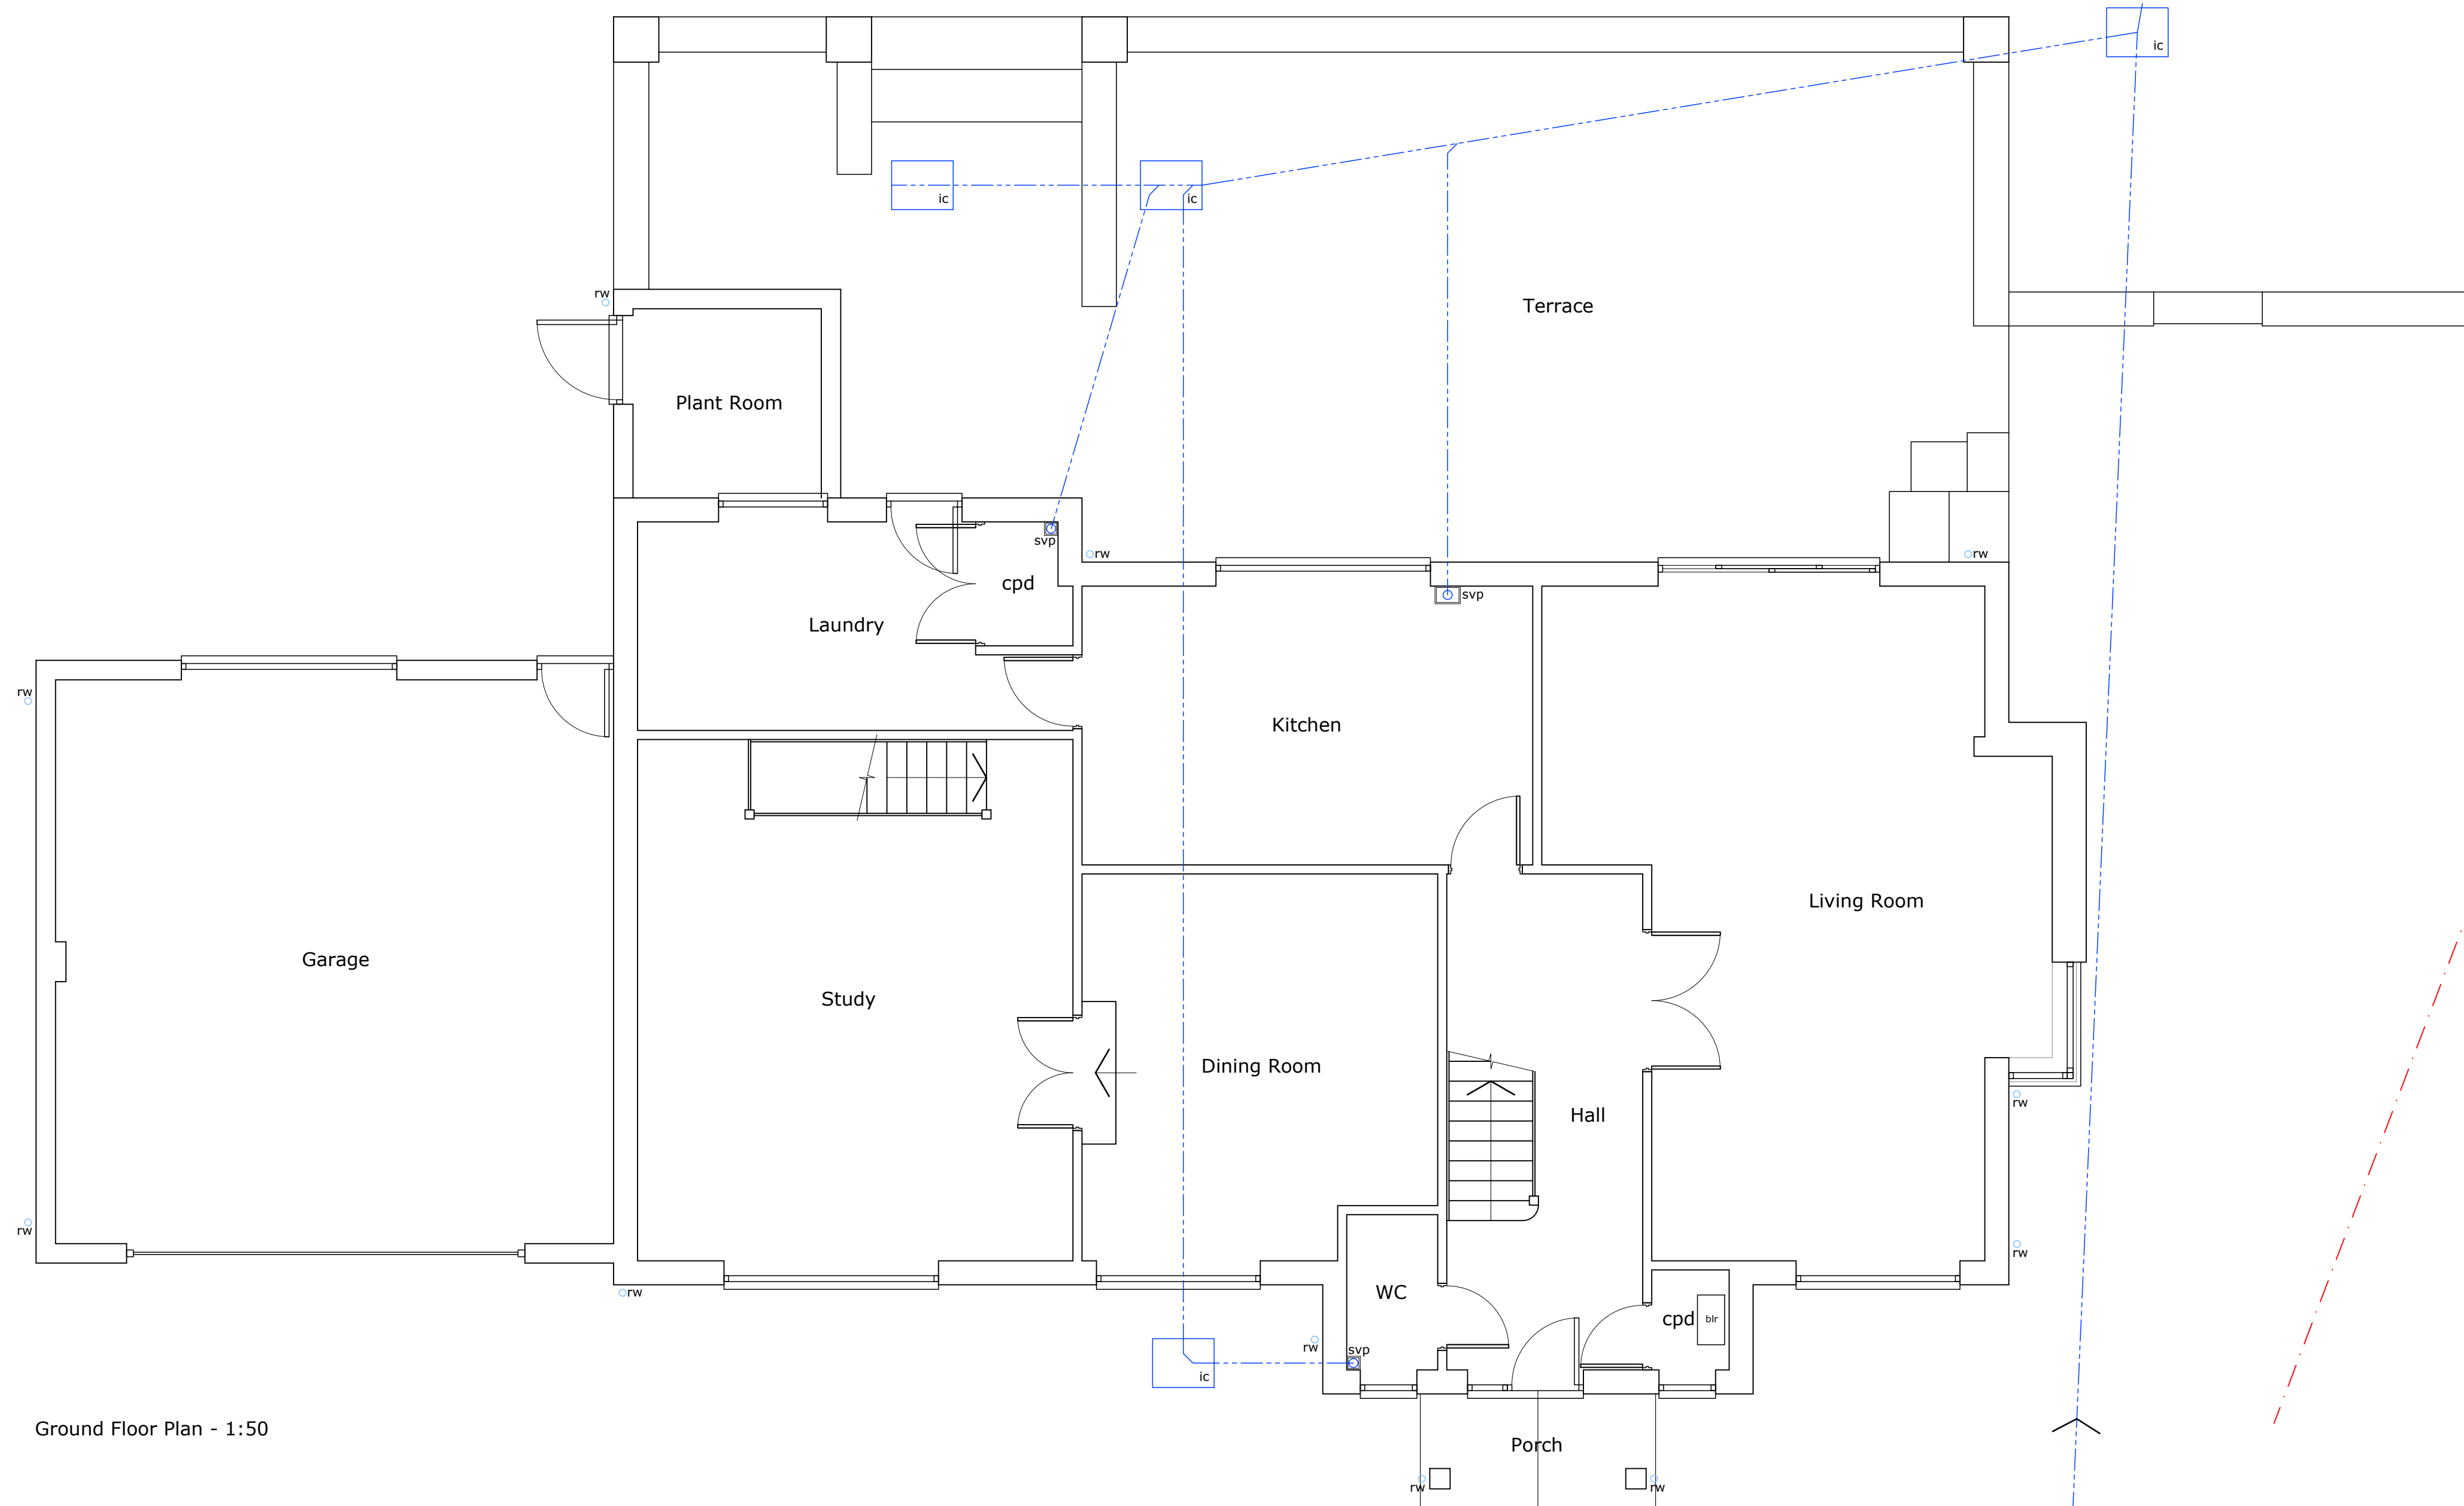

Ground Floor Plan - 1:50

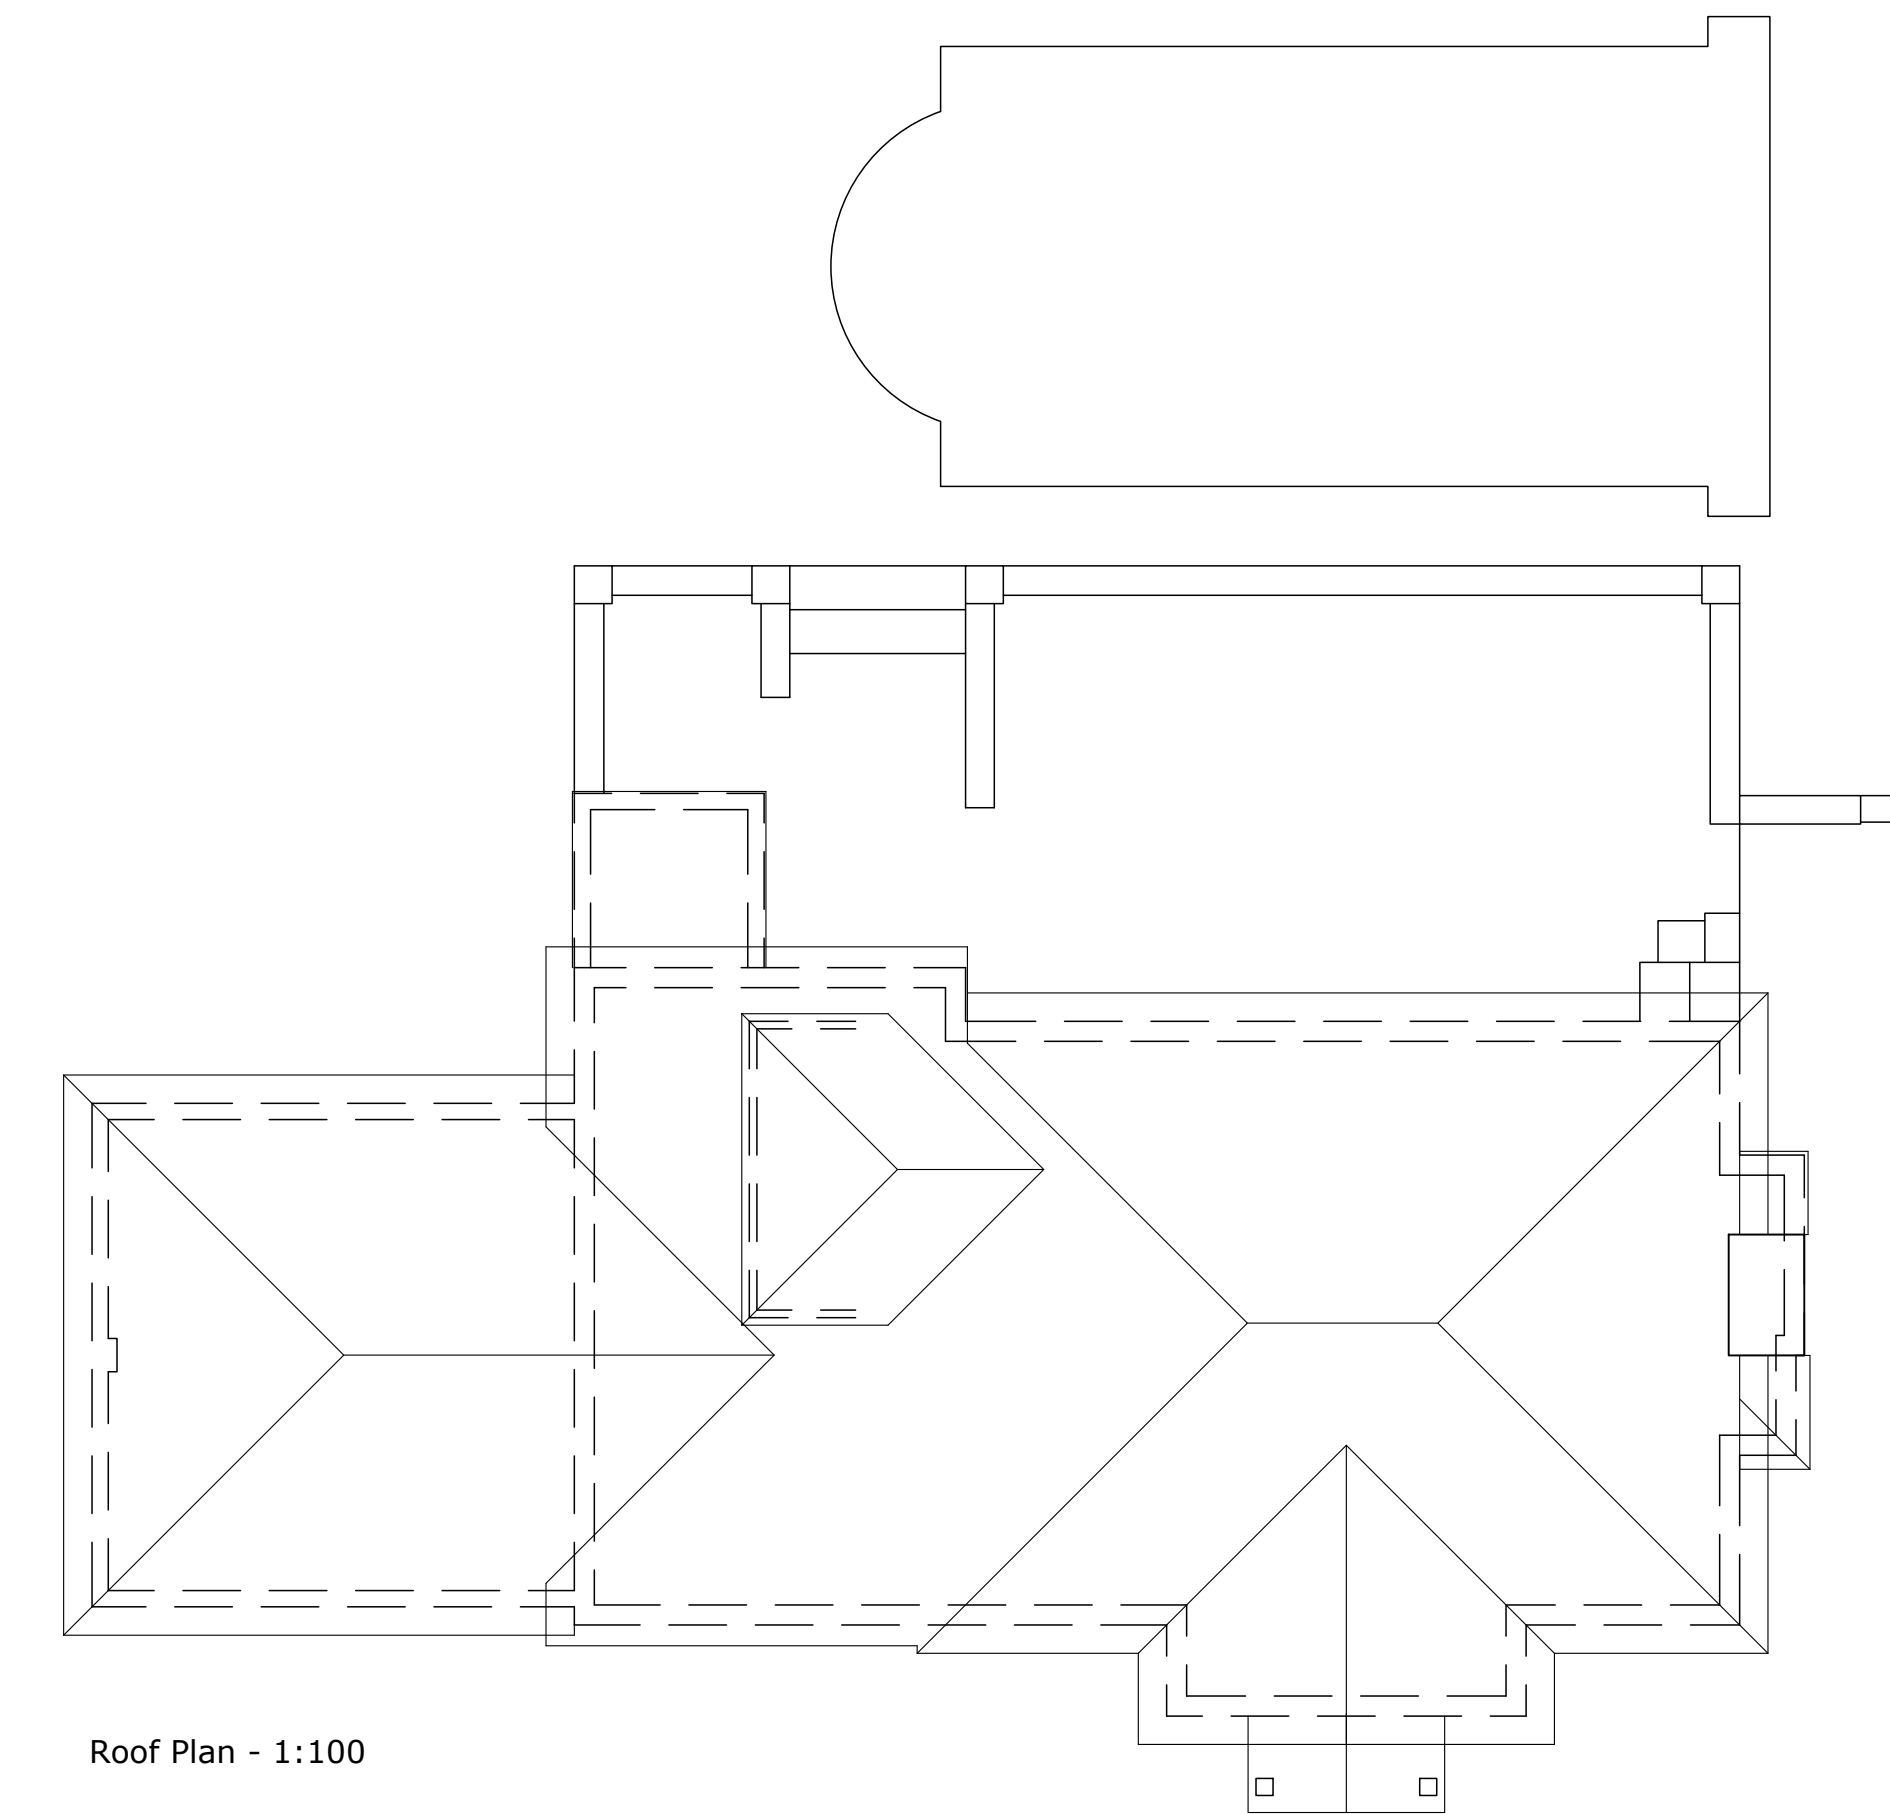

Roof Plan - 1:100



17 WATER TOWER ROAD,  
BROADSTONE, BH18 8LL

Roger Wilkinson Architectural & Building Services - tel: 01258 857350

Unit 28, Bailie Gate Industrial Estate, Sturminster Marshall, Wimborne, BH21 4DB

Scales: 1:100, 1:50

Existing Plans and Elevations  
5 February 2024