


1 **BLOCK PLAN**
 Scale: 1:500

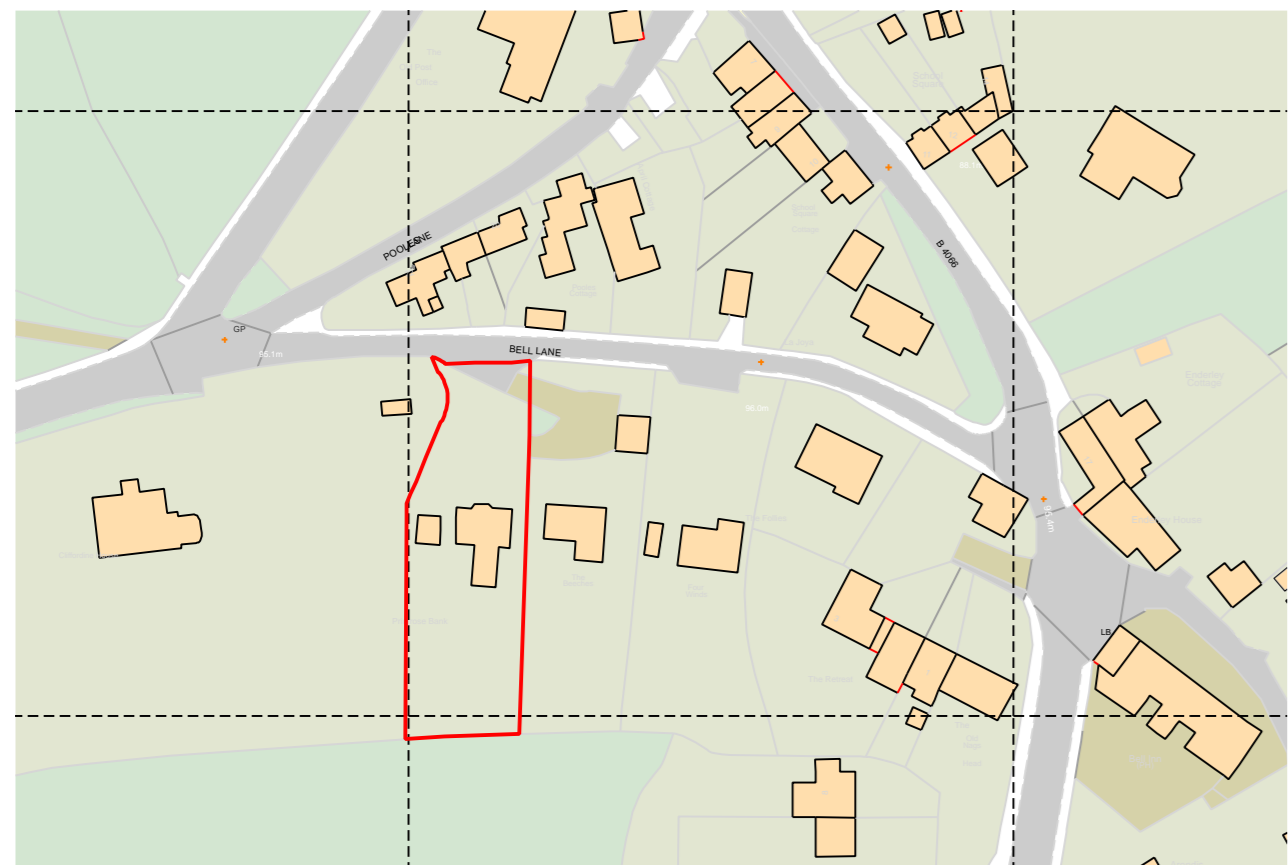

1 **BLOCK PLAN**
 Scale: 1:1250

REVISION	DATE	NOTES

FOR	
PROJECT	PRIMROSE BANK
PROJECT NO.	2209
STATUS	PLANNING
SCALE	1:500@A1 1:1000@A3
DATE	01/12

TITLE	BLOCK PLAN
DRAWING NO.	(00)00
REVISION	D