
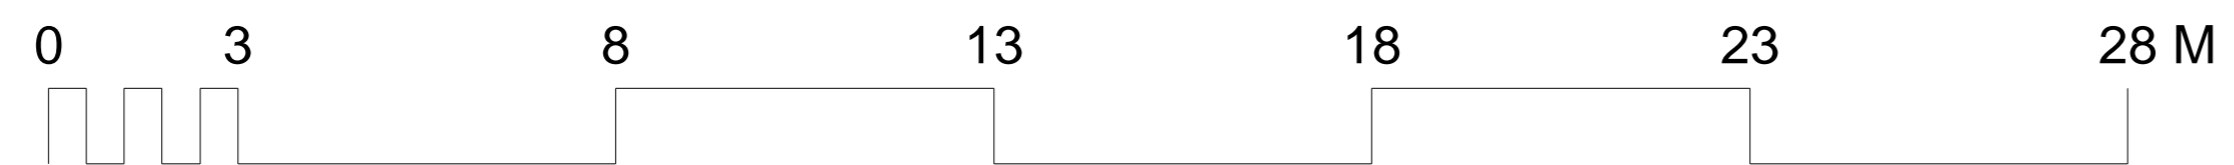


1 EXISTING GROUND
 Scale: 1:100

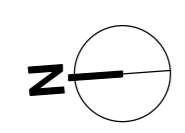

REVISION	DATE	NOTES

--

FOR		PROJECT NO.	2209
PROJECT	PRIMROSE BANK	STATUS	PLANNING
SCALE	1:100@A1 1:200@A3	DATE	01/12
TITLE	EXISTING LANDSCAPE PLAN		
DRAWING NO.	(00)01	REVISION	D