



Existing Dormer window

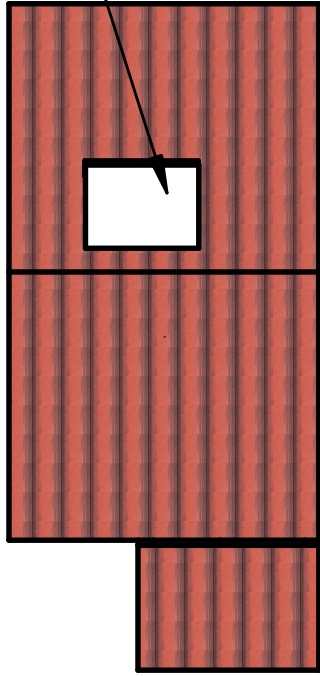


Top View

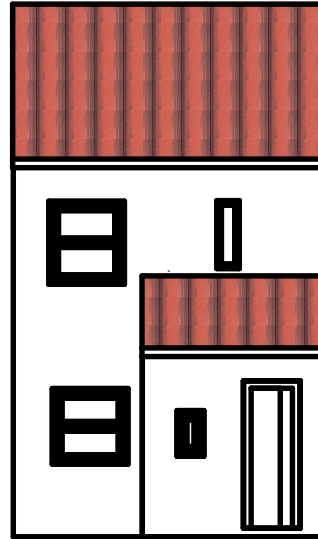

Front View from Road - North

Existing Dormer window

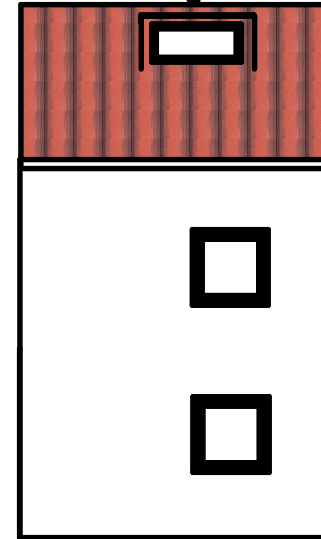

Rear View - South



Scale Bar - Metres

Author:		Scale: 1:100	Size: A4
TITLE: Current Layout		Drawing no.: 070224_01	
		Date: 18th Feb 2024	Revision: REV B