


Ground Levels - Scale 1:100
6 whinchat way - Proposed Plan

Gas Membrane

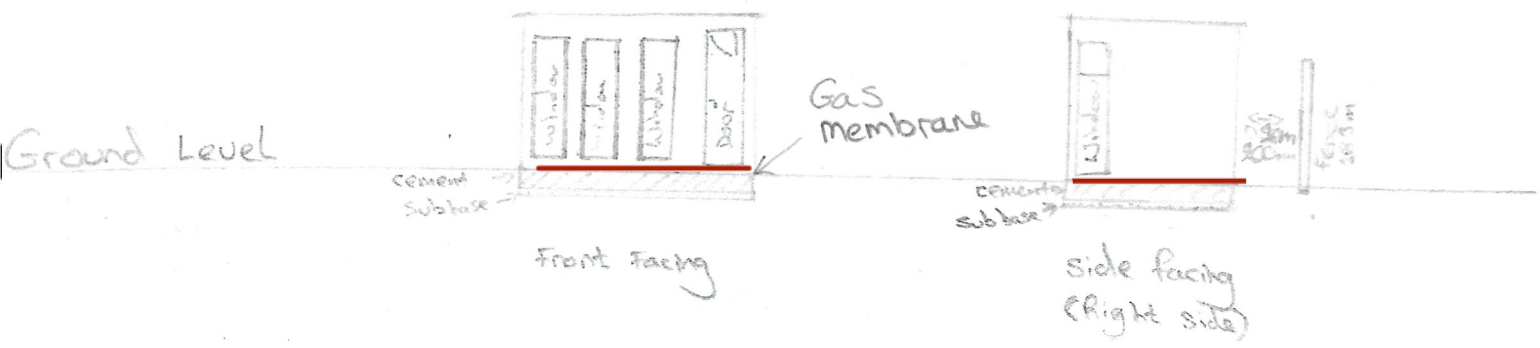


1m 2m 3m 4m 5m

10m

15m

20m

6 whinchat way. St Morrys island ME4 3AF
Gas Membrane

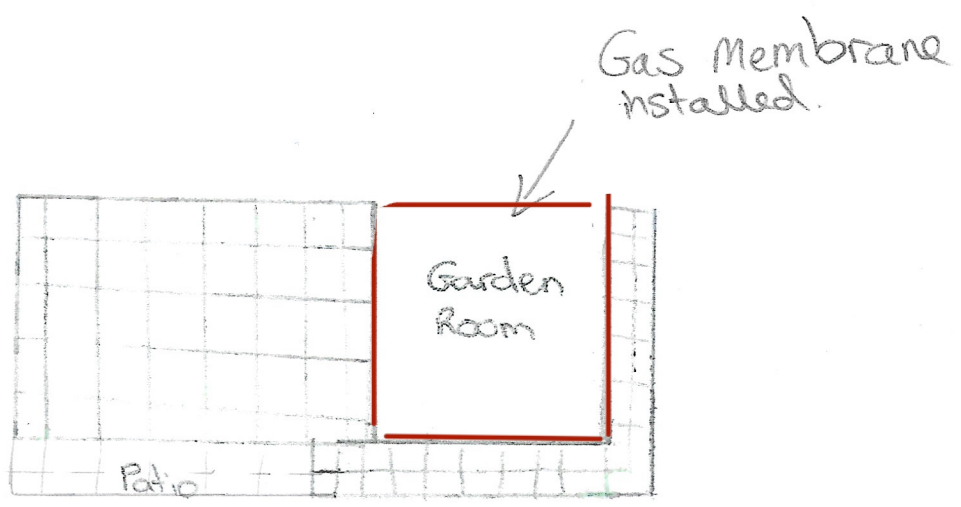

Scale 1/100

10m

15m

20m