



St. Huberts Road.

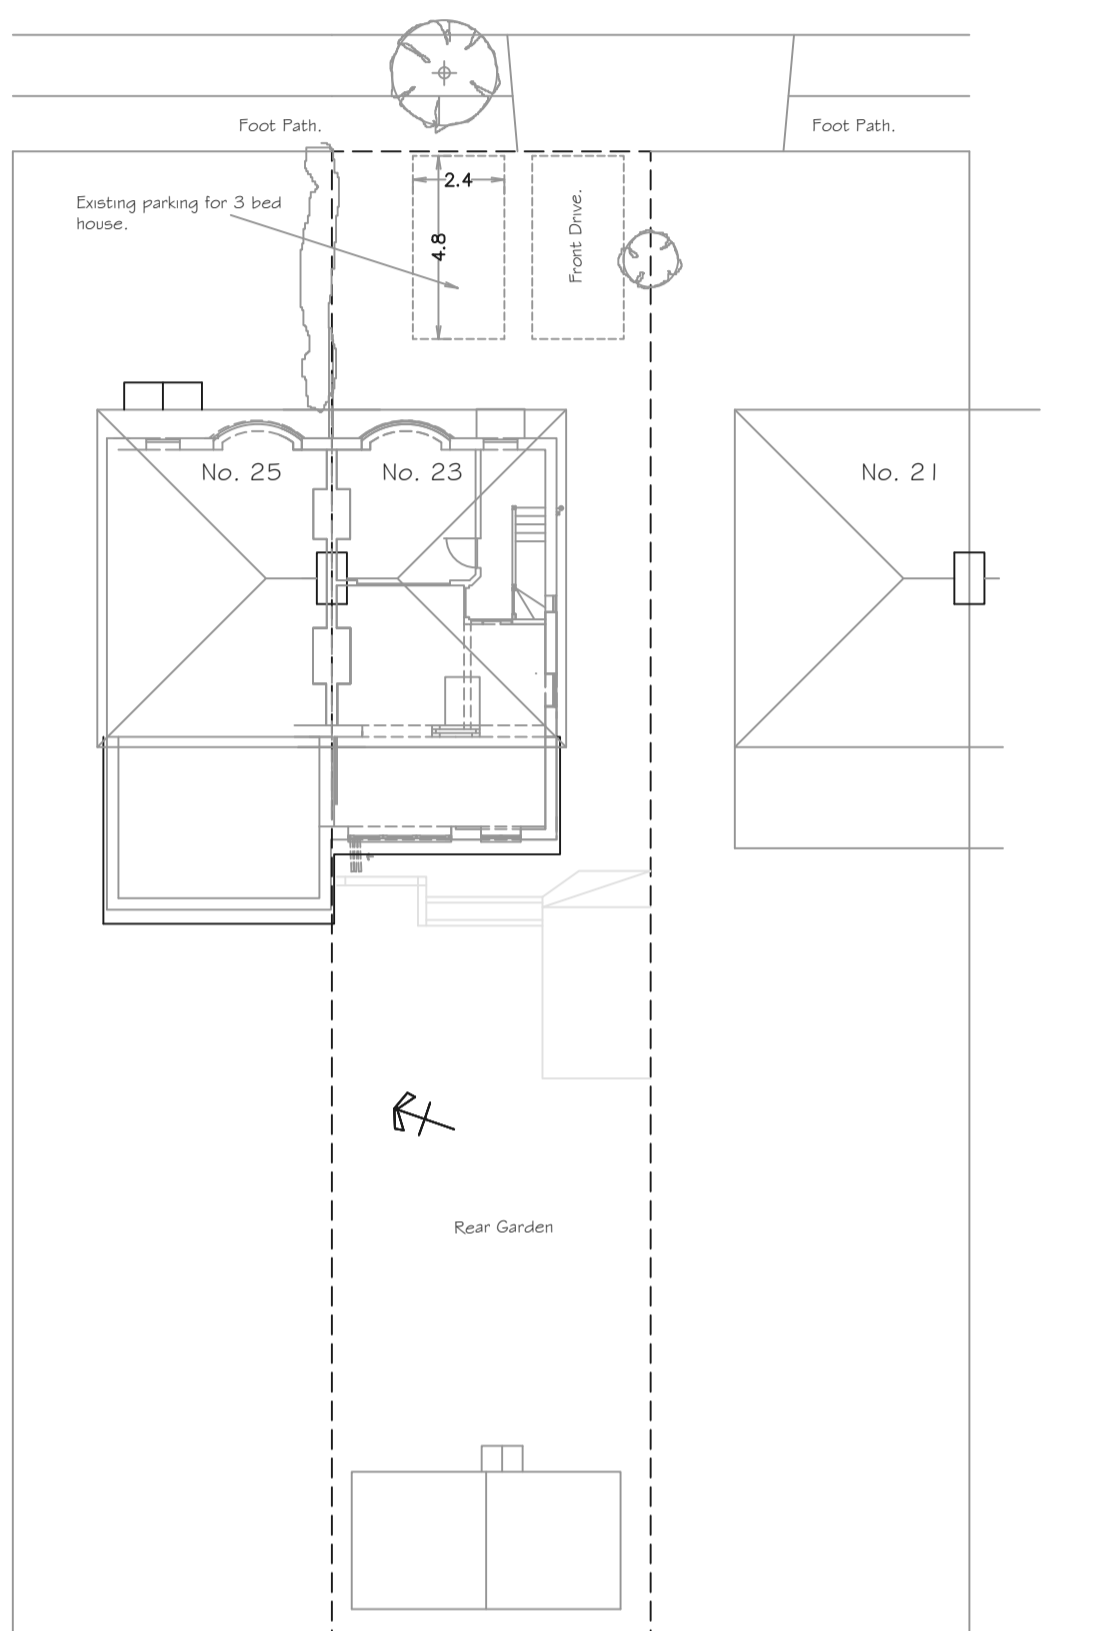


EXISTING SITE BLOCK PLAN 1/200.

St. Huberts Road.

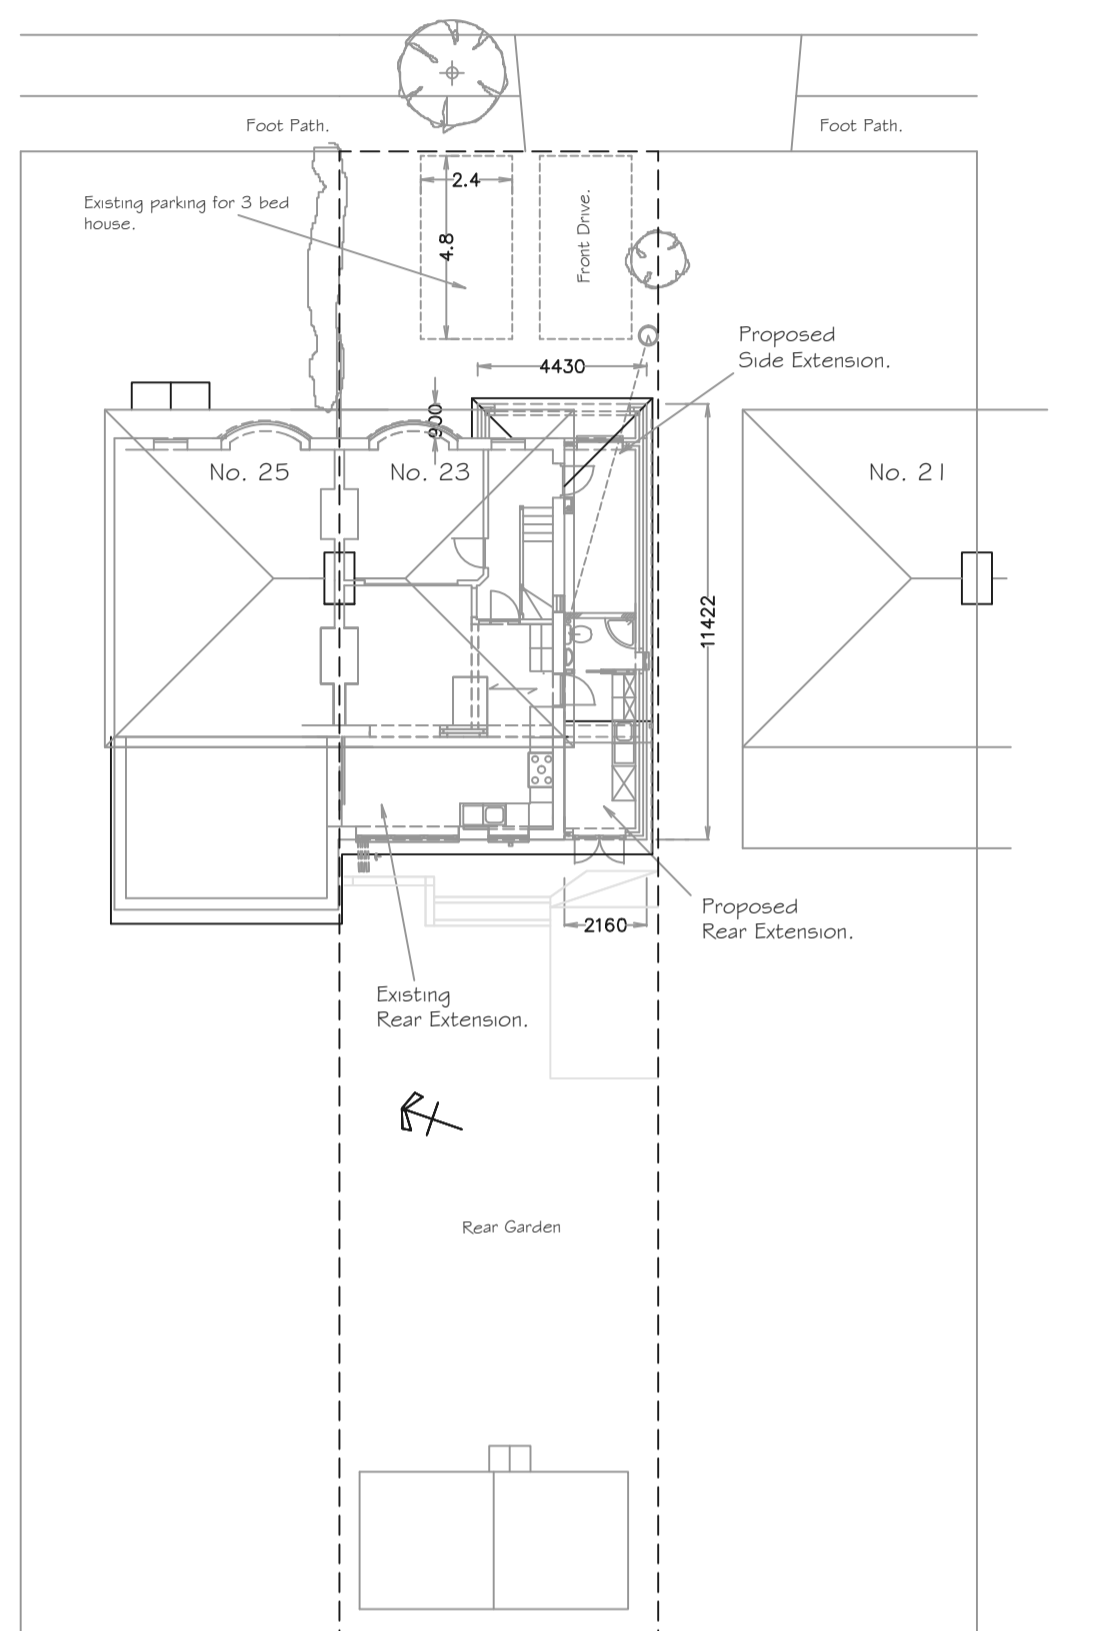

PROPOSED SITE BLOCK PLAN 1/200.

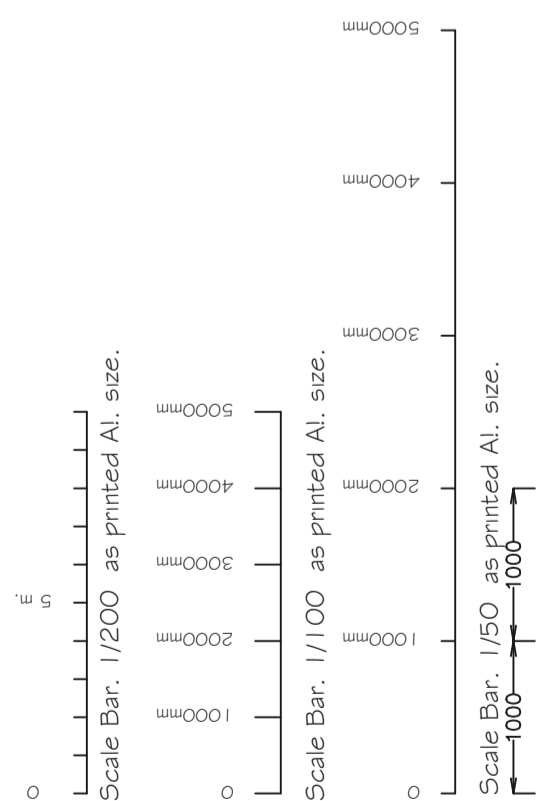


C.P. Architectural Ltd.
Design & Planning Services.

9 Foxcotte Close,
Charlton,
Hants, SP10 4AS,
01264 333626 / 07775 714716
WWW.cparchitectural.co.uk


REV A	DATE 13/02/24	NOTES Alter plans & elevations to suit existing extension now built & details from client all as site meeting same date.	Drawn by. Colin Peter Dodds.
Job Title. Single storey side front & rear extensions. For Mr. & Mrs. Curmick. 23 St Hubert Road, Andover, Hants. SP10 3QA.		Scale As Marked.	Date. 18/08/22
Drawing Title. Existing & Proposed Site Block Plans.		Read in conjunction with. O/CURNICK/22 General Layouts & Elevations.	
		Drawing Number. O2/CURNICK/22	A

St. Huberts Road.

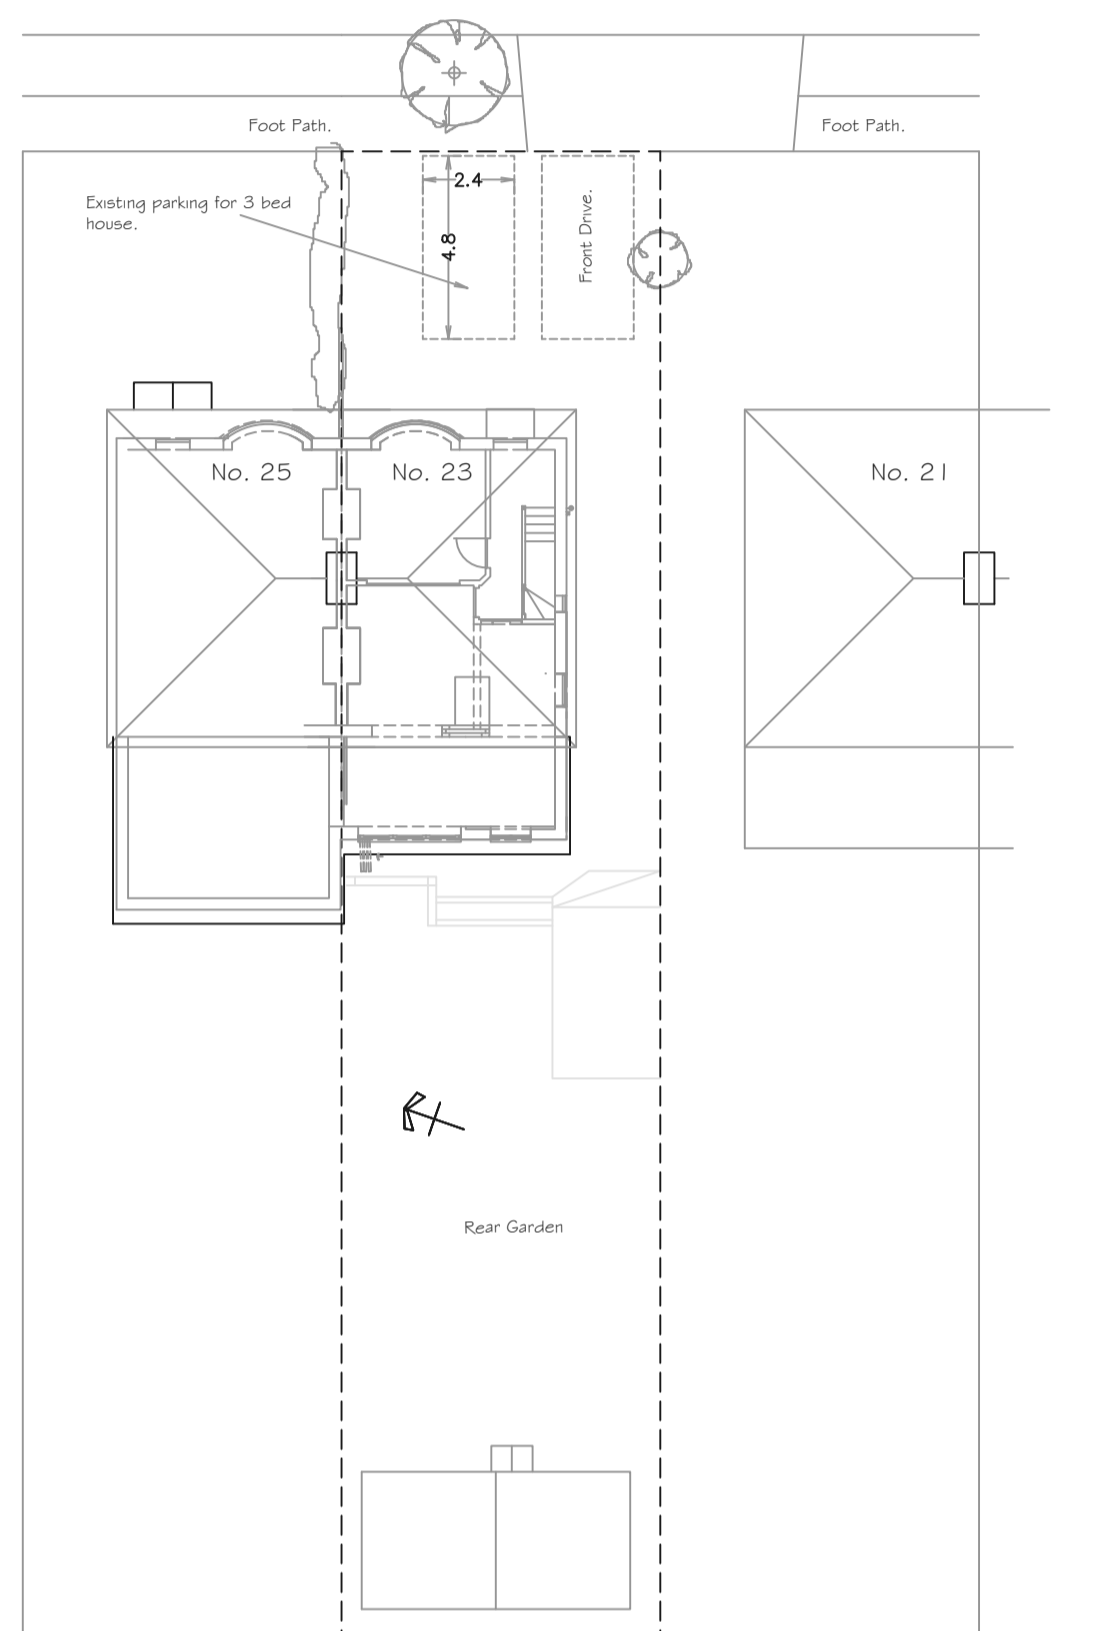


EXISTING SITE BLOCK PLAN 1/200.

St. Huberts Road.

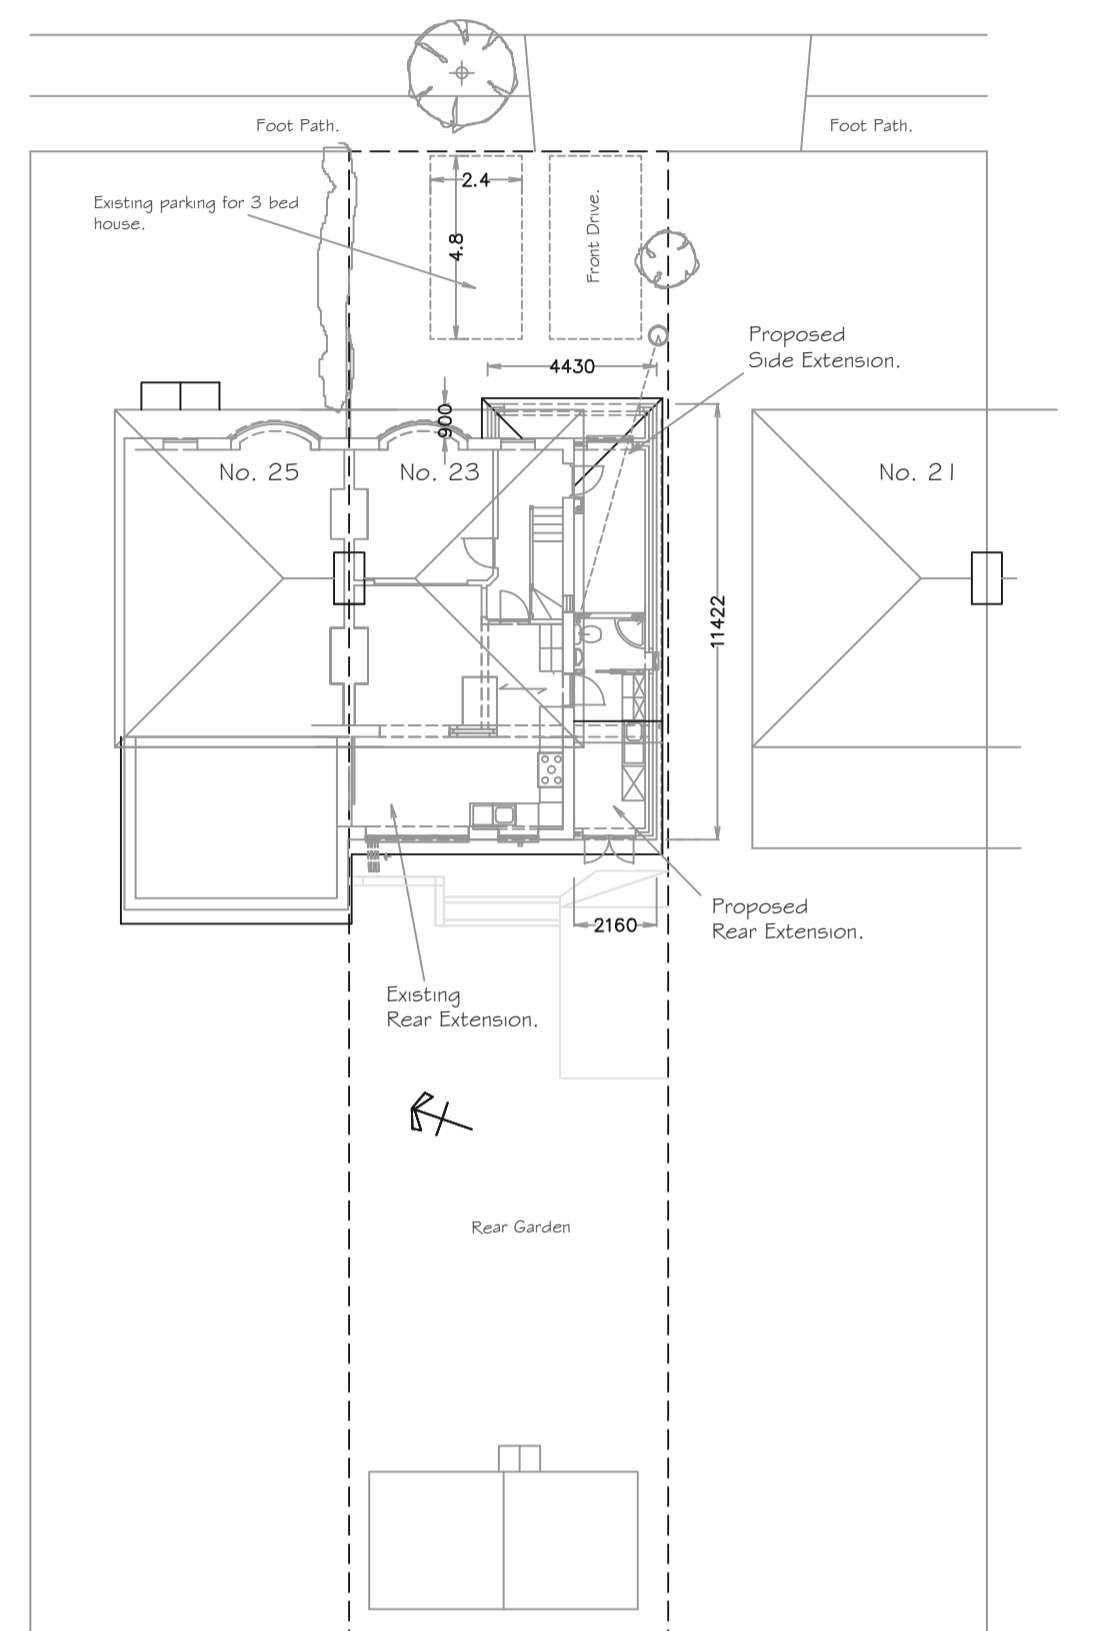

PROPOSED SITE BLOCK PLAN 1/200.

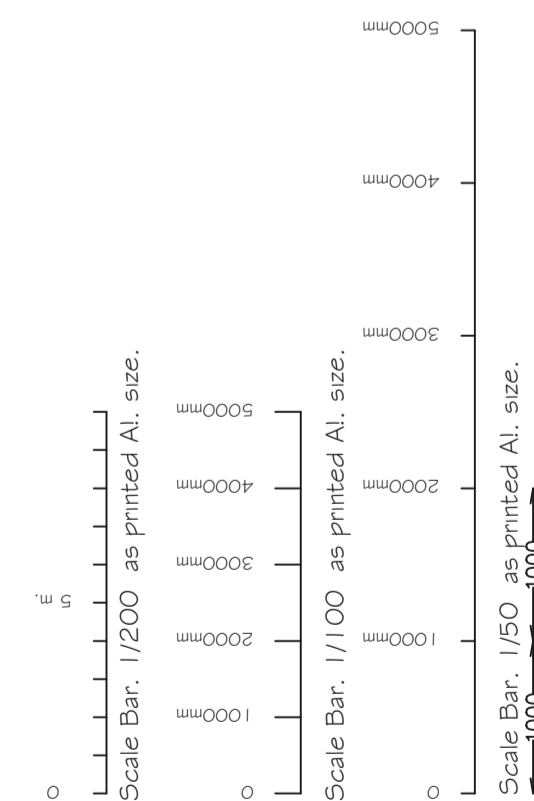

C.P. Architectural Ltd.
Design & Planning Services.

9 Foxcotte Close,
Charlton,
Hants, SP10 4AS,
01264 333626 / 07775 714716
WWW.cparchitectural.co.uk

REV A	DATE 13/02/24	NOTES Alter plans & elevations to suit existing extension now built & details from client all as site meeting same date.	Drawn by. Colin Peter Dodds.
Job Title. Single storey side front & rear extensions. For Mr. & Mrs. Curmick. 23 St Hubert Road, Andover, Hants. SP10 3QA.		Scale As Marked.	Date. 18/08/22
Drawing Title. Existing & Proposed Site Block Plans.		Read in conjunction with. O/CURNICK/22 General Layouts & Elevations.	
		Drawing Number. O2/CURNICK/22	A