


8 Proposed Basement Cycle Strore
Scale: 1:50

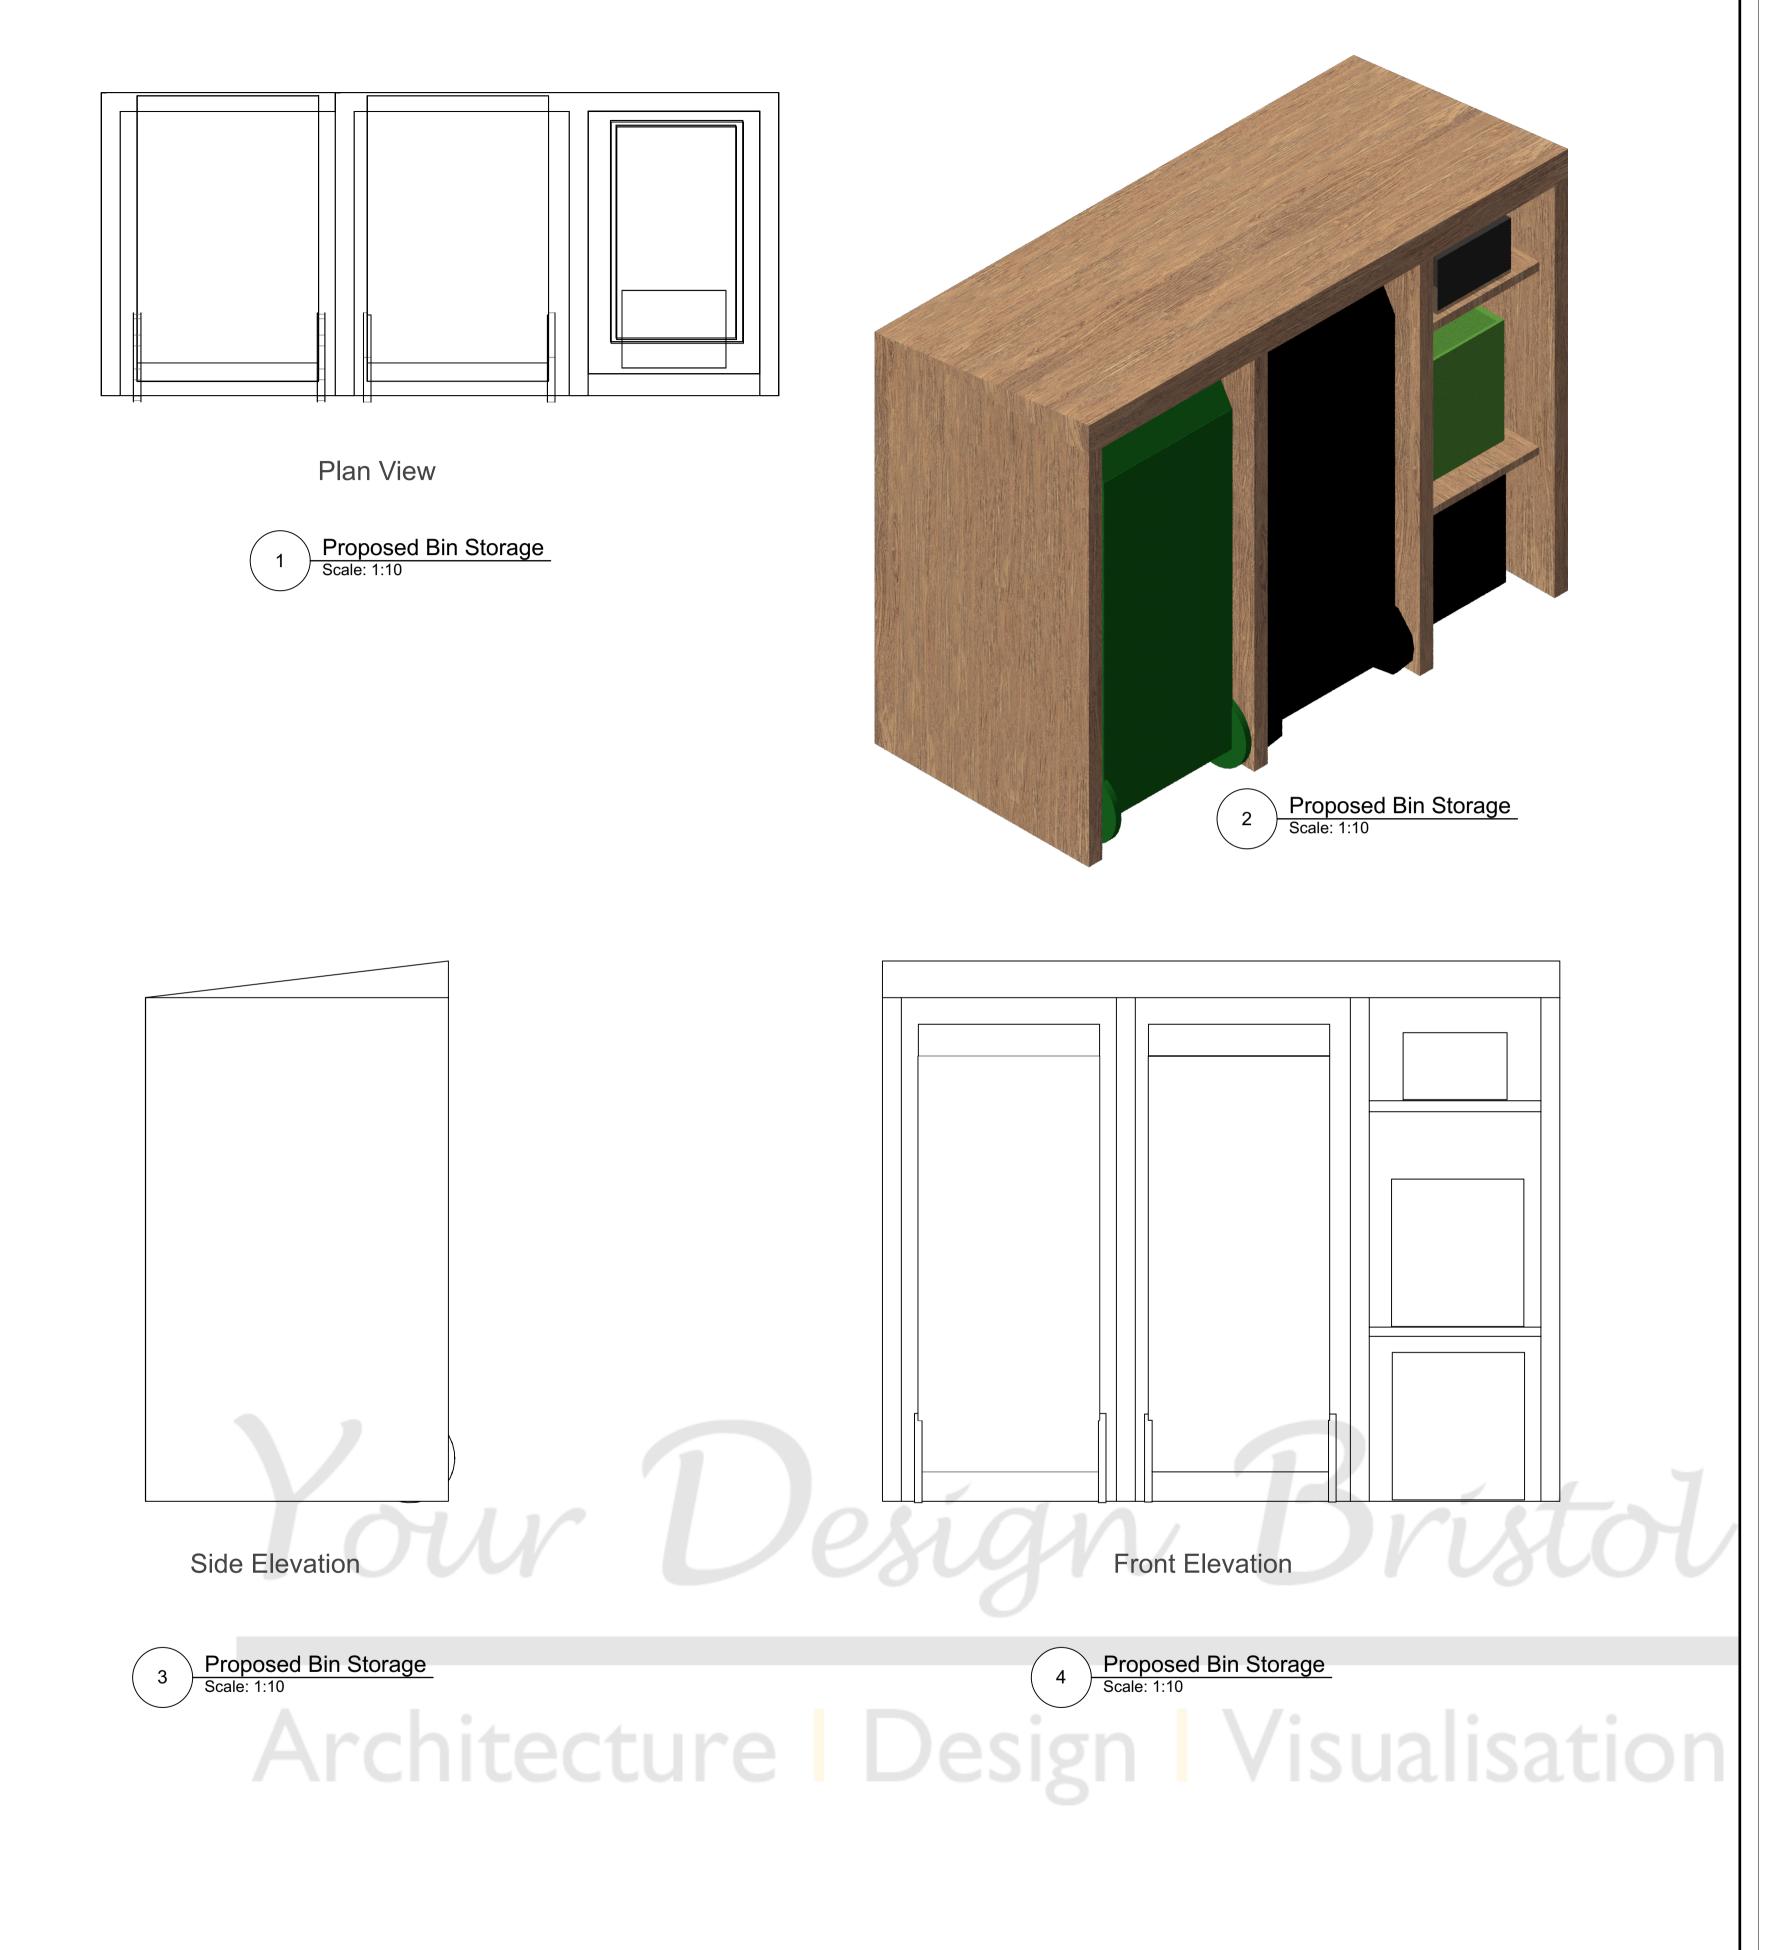

Bins and Bikes

		Client:	TRG Building Ltd	Drawing:	Bin and Bike storage Project Description:	Revisions:	NB
-	Your Design Bristol Architecture Design Visualisation 605 Fishponds Road, Fishponds, Bristol, BS16 3AA. studio@yourdesignbristol.co.uk ~ 0117 329 2727 © Your Design Bristol Ltd. All Rights Reserved	Address:	Land between 28 and 28a Cross Street	Designed By:	СН	A	Author Retains Copyright.
			Kingswood	Date:	21/07/2023	В	Responsibility is not accepted for errors made by others in scaling from this drawing.
			Bristol	Cad File:		С	All dimensions, levels and angles to be checked on site by the contractor.
			BS15 1SB	Status:	For Comment	D	All boundaries are assumed and we accept no liability for boundary inaccuracy.
			30.0.03	Scale:	Various	E	You are reminded of your responsibilities under the 'Party Wall etc. Act' 1996 where applicable.