



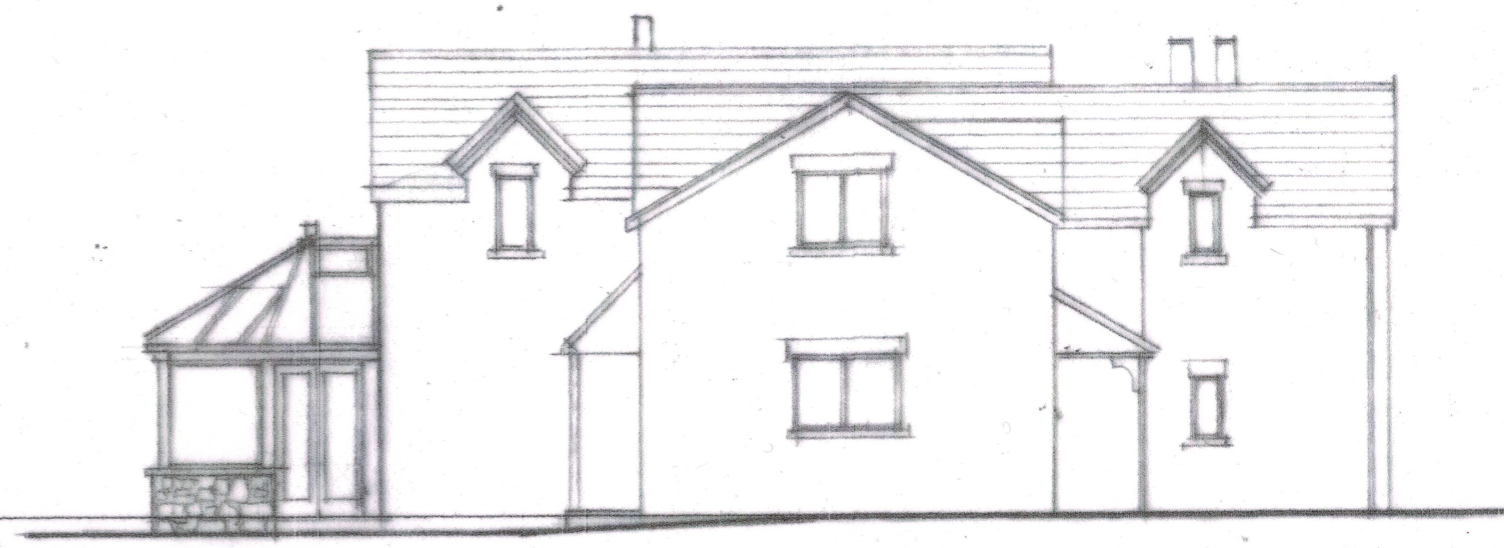


South West

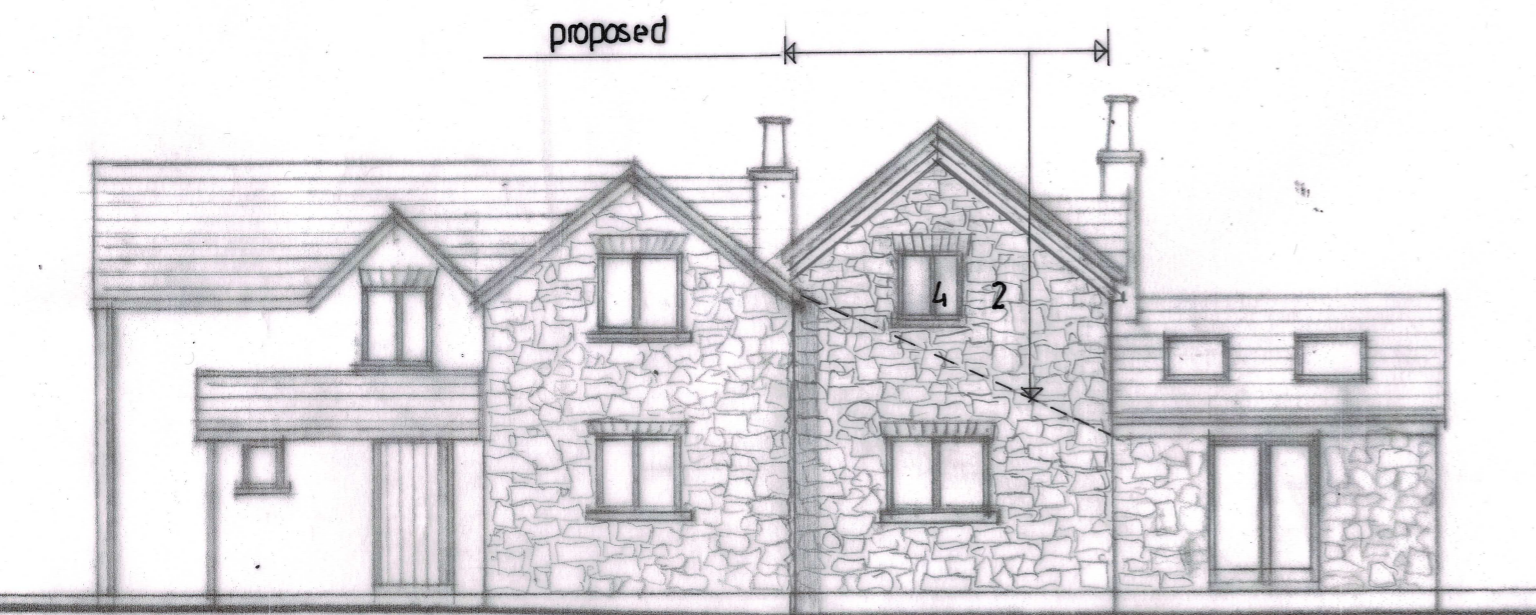

South East



North East

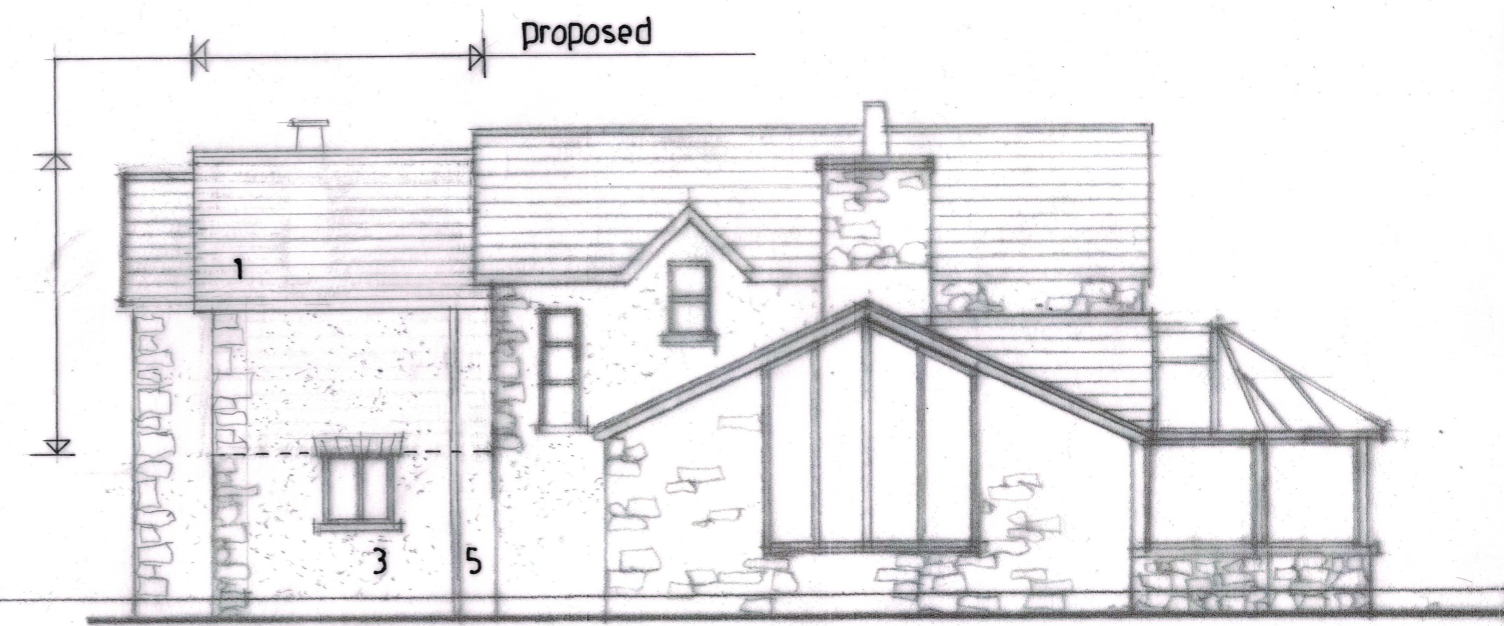

North West

Materials Key

- 1 natural slate roof covering to match existing.
- 2 natural stone to match existing
- 3 render to match existing
- 4 windows to match existing adjacent in profile and colour
- 5 gutters and rainwater pipes to match existing.
- 6 clear glazed roof light with black metal frame, Note this is not visible from adjoining properties

23

Berry Cottage Foxholes Lane Tockington			
South Gloucester BS32 4FF			
ELEVATIONS AS PROPOSED			
1:100	2369	02	
A3			

