


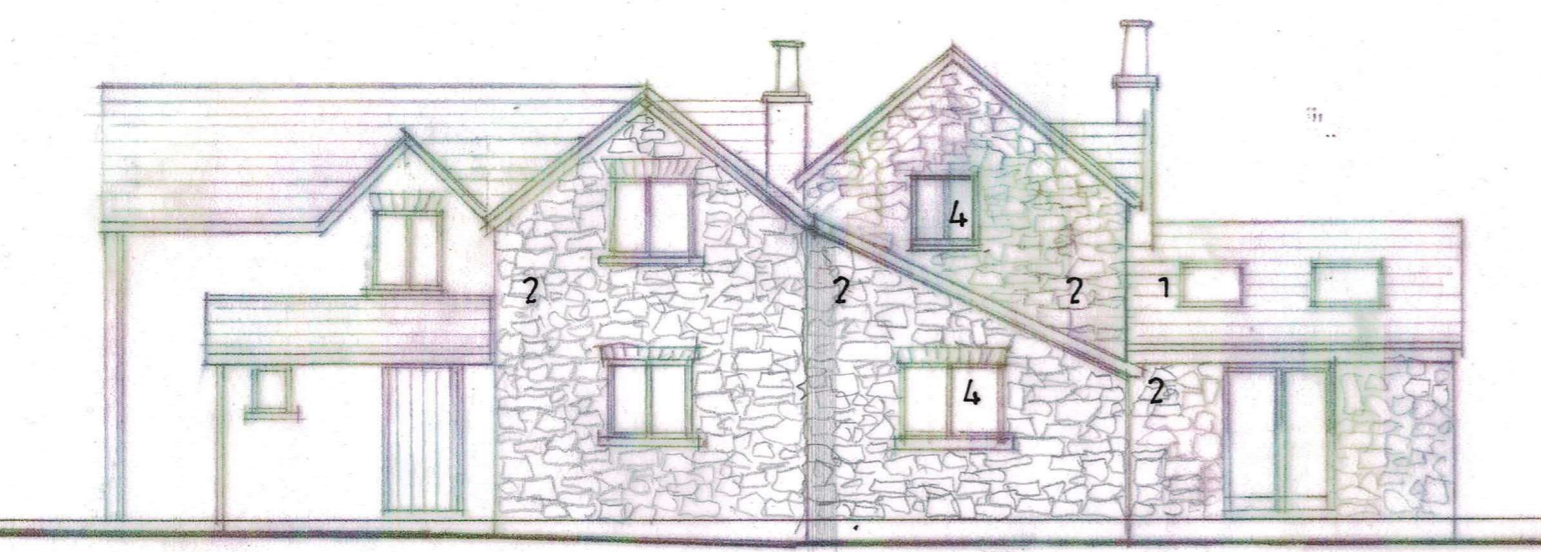


South West




South East



North East

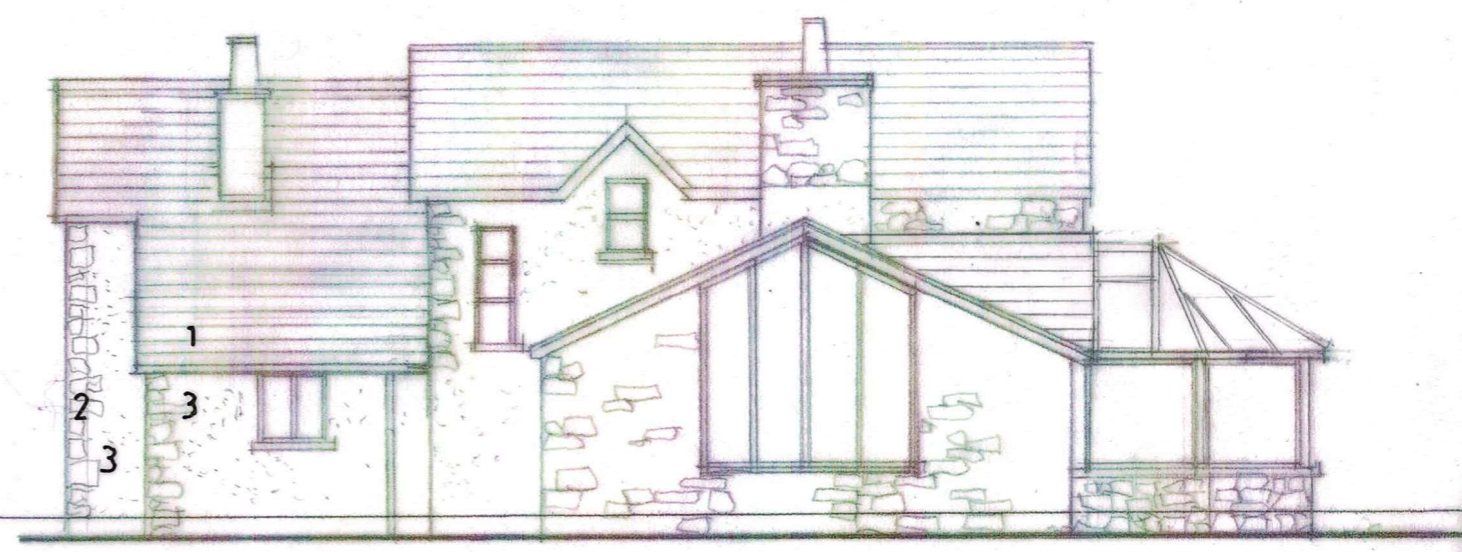

North West

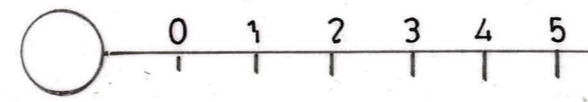

Berry Cottage Foxholes Lane Tockington			
South Gloucester BS32 4FF			
ELEVATIONS AS EXISTING			
1:100	2367	03	02
A3			