
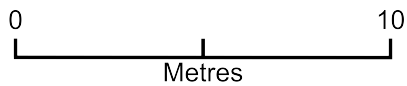


79 Westerleigh Road

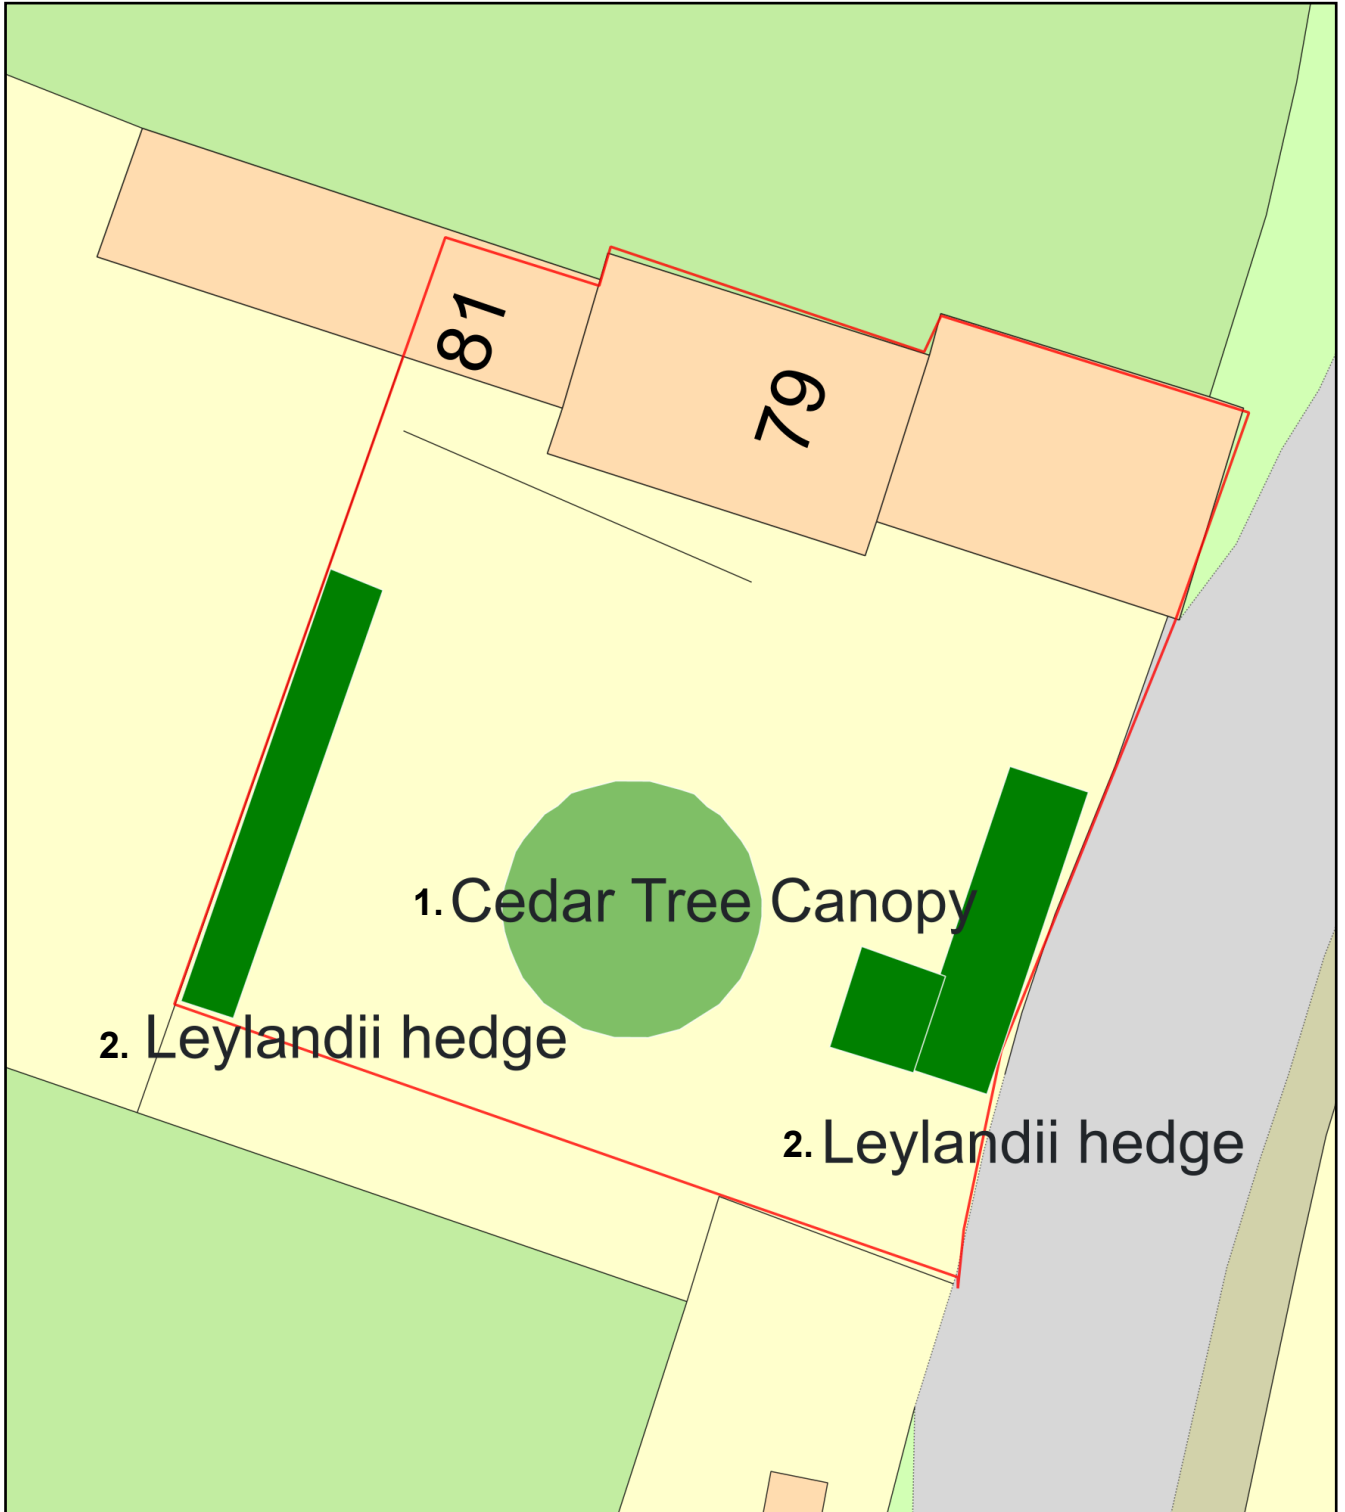

Plan Produced for: South Gloucestershire Council

Date Produced: 12 Feb 2024

Plan Reference Number: TQRQM24043202027824

Scale: 1:200 @ A4