




Existing Block Plan - scale - 1:200

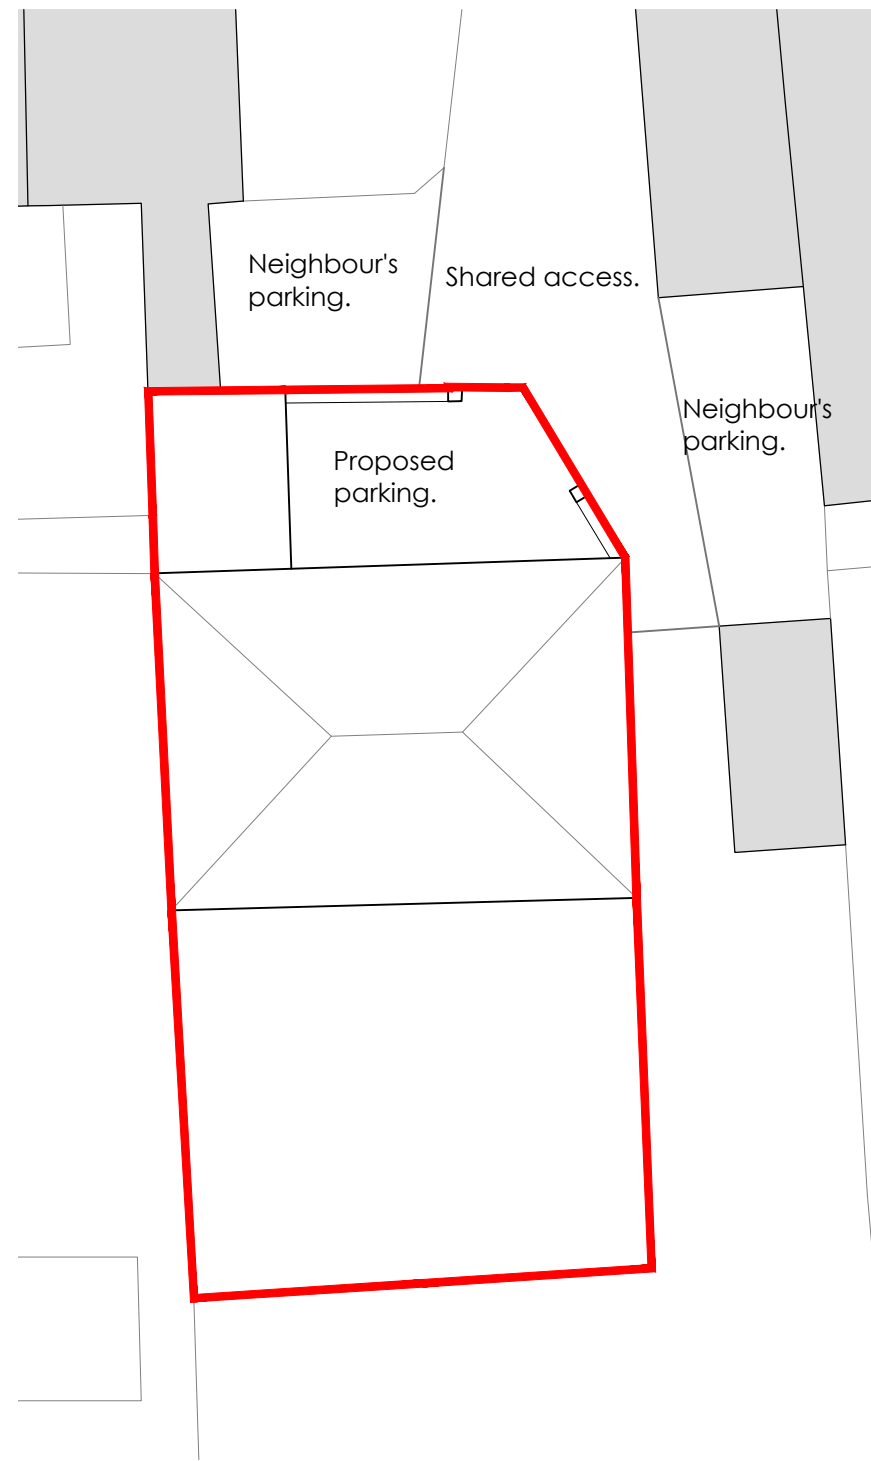

Proposed Block Plan - scale - 1:200

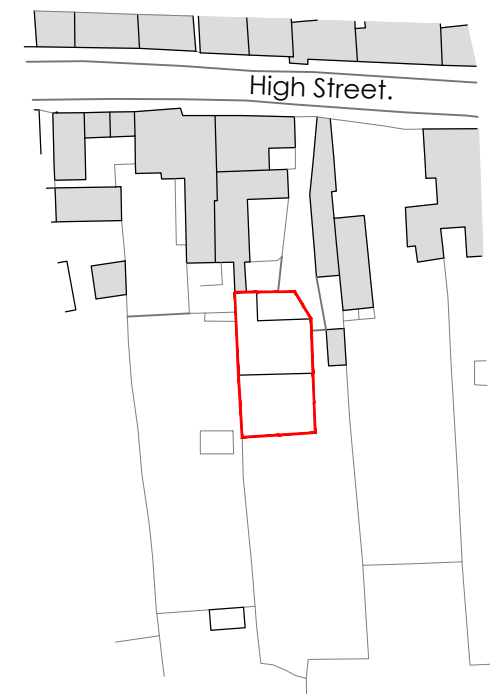

Location Plan - scale - 1:1250

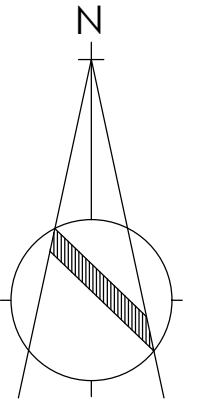

architecture • design

martin blake associates

office 184 3 edgar buildings george street bath ba1 2fj

tel. 07861 734218 - e-mail mba@mba-architecture.co.uk

Project Legion Hall, High Street, Marshfield, SN14 8LT		
Drawing Title Location Plan, Existing and Proposed Block Plans		
Drawn by	Date February 2024	
Scale as shown @ A3	Drawing number 683/P/03	Revision

© MARTIN BLAKE ASSOCIATES LIMITED
ALL DIMENSIONS TO BE CHECKED ON SITE BEFORE WORK COMMENCES.
ANY DISCREPANCIES TO BE REPORTED TO THE ARCHITECT IMMEDIATELY