




EXISTING ROOF LAYOUT

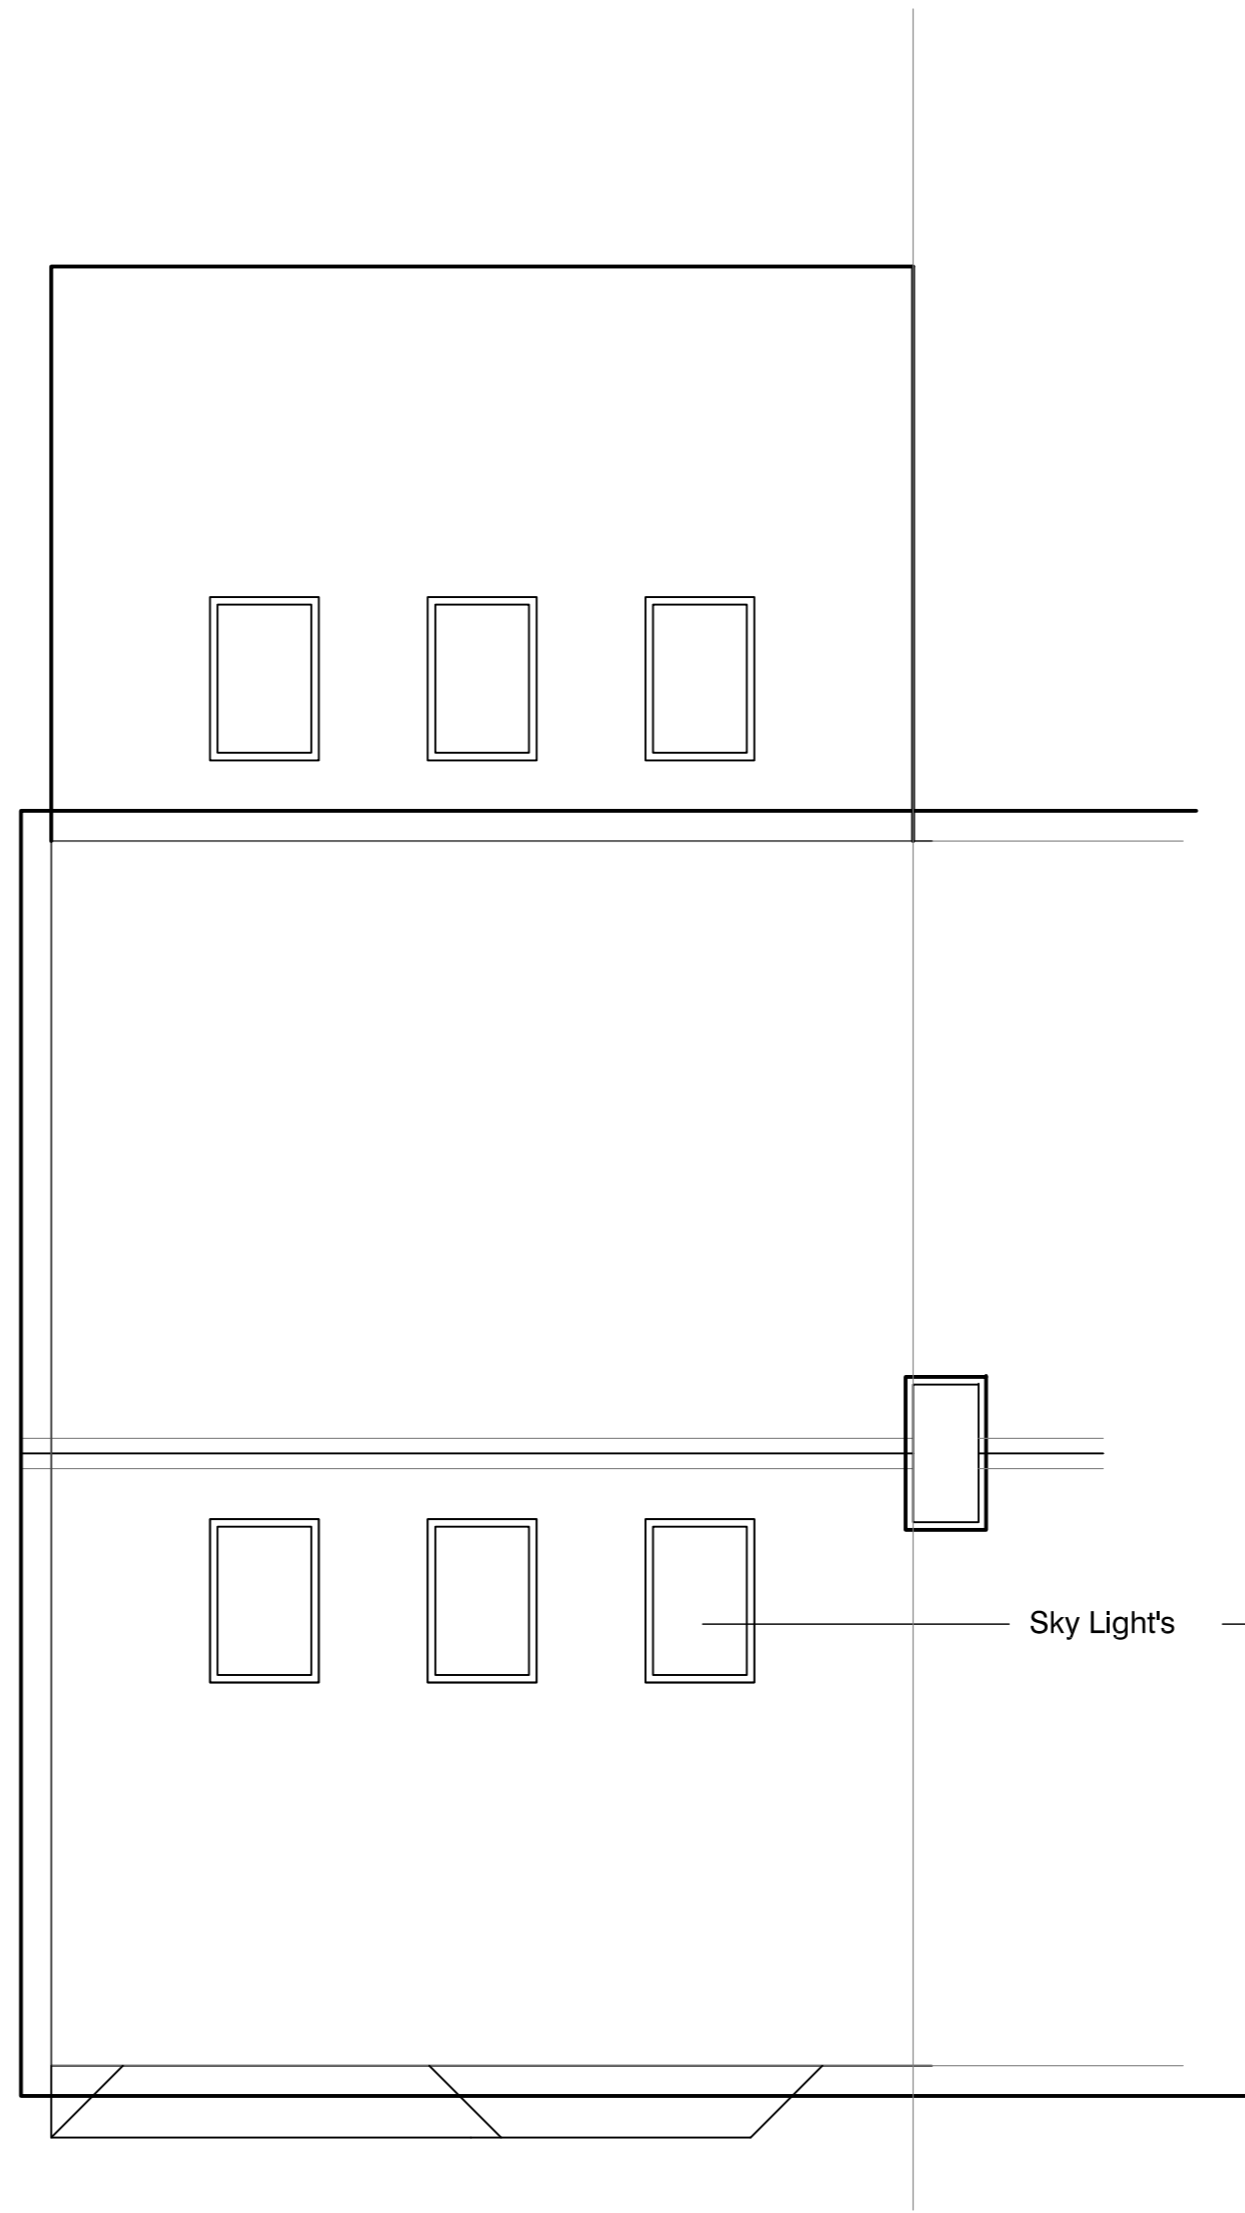

PROPOSED ROOF LAYOUT

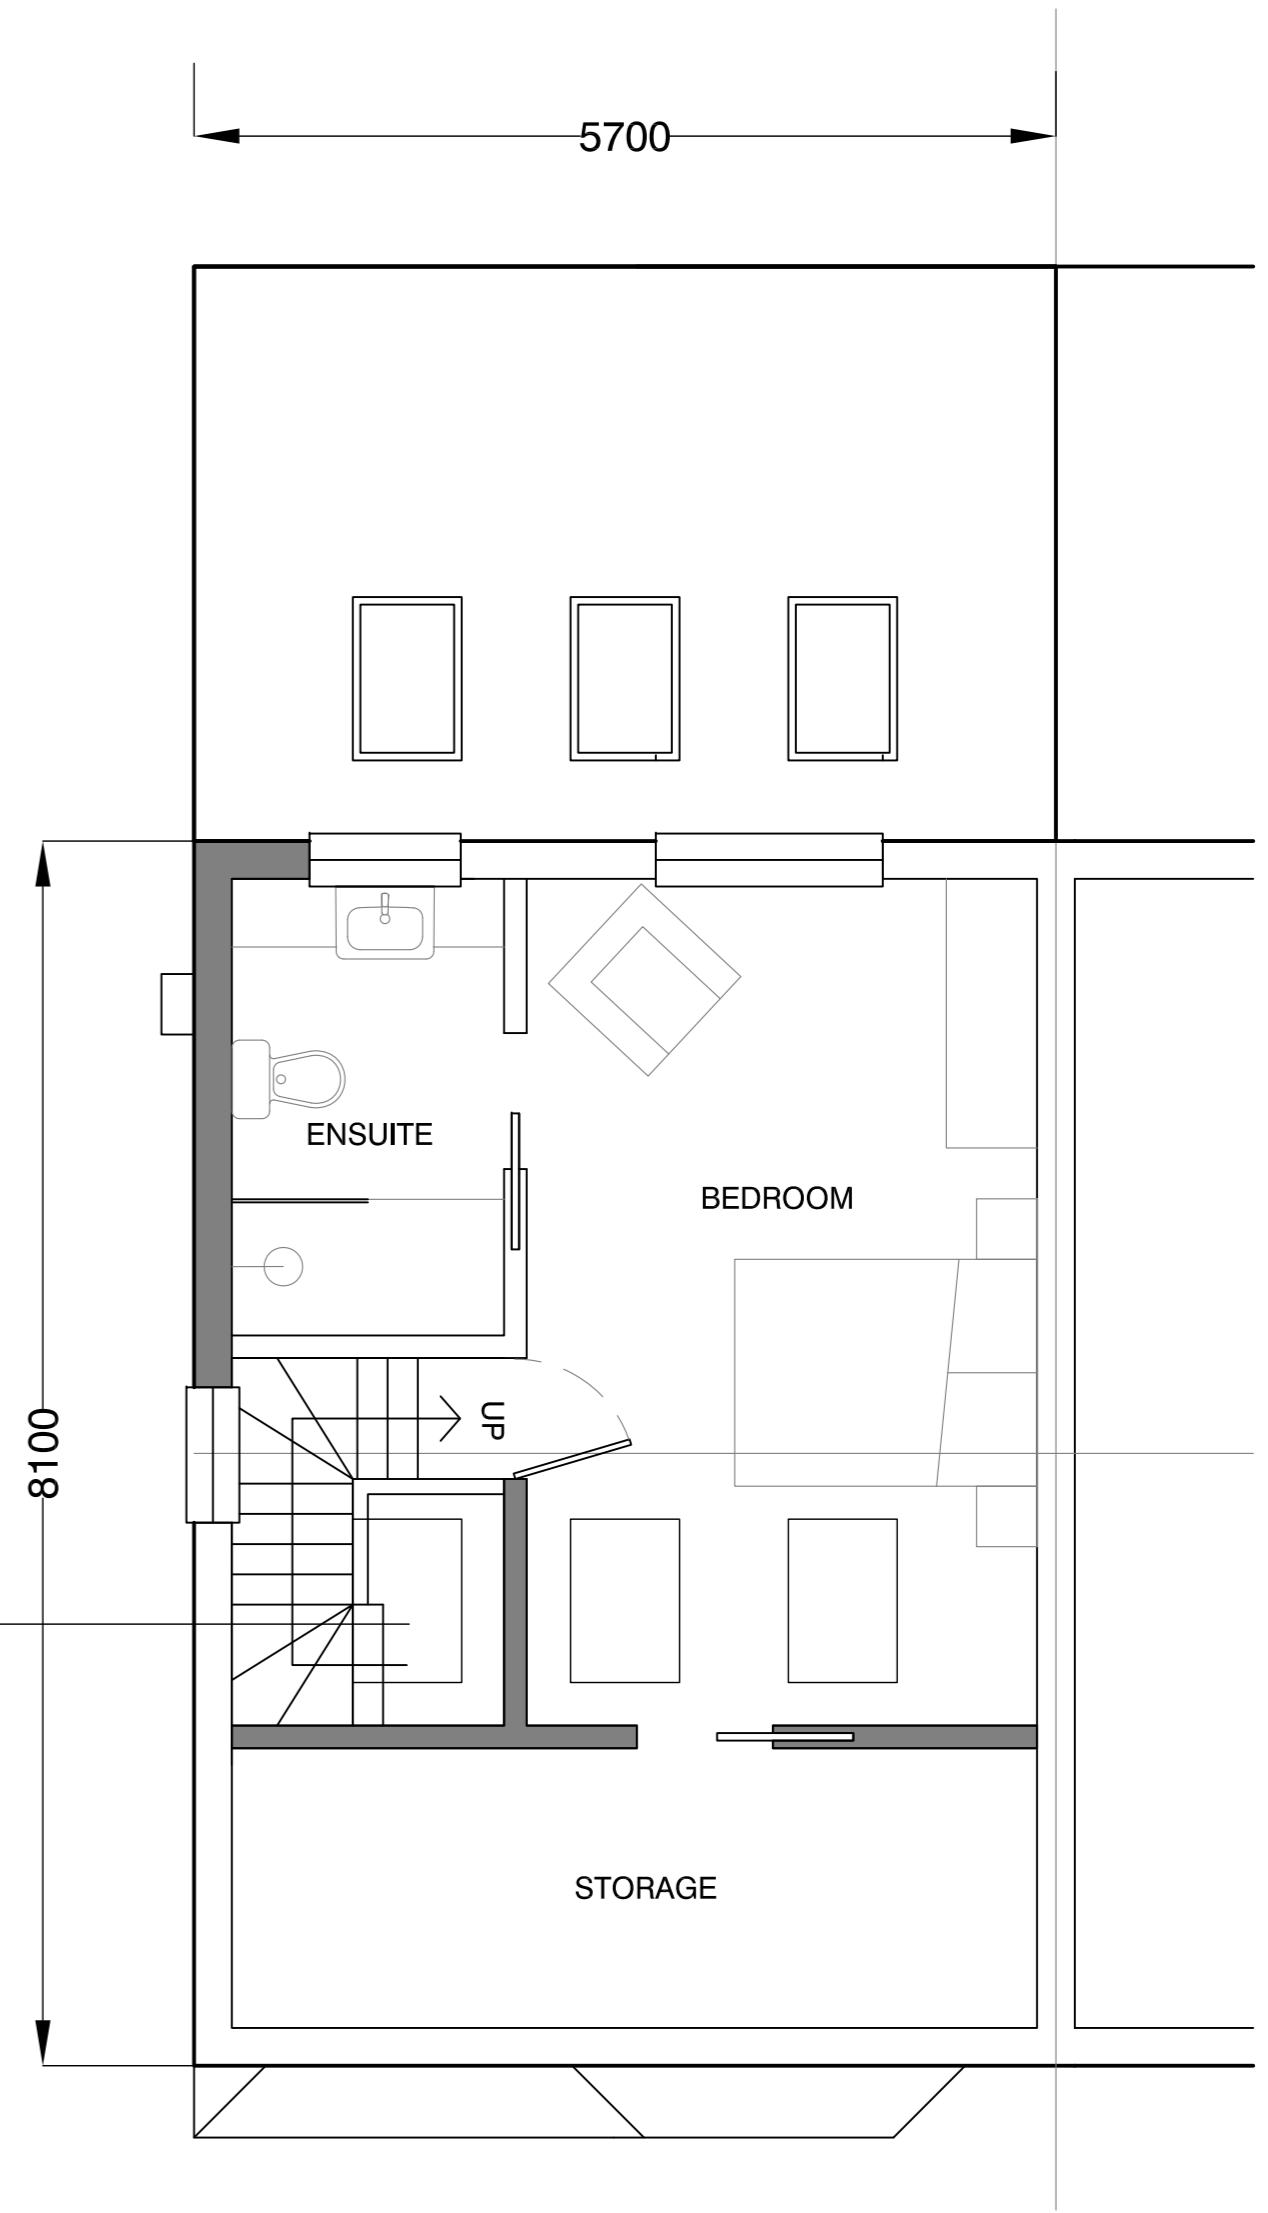

**PROPOSED
2ND FLOOR LAYOUT**

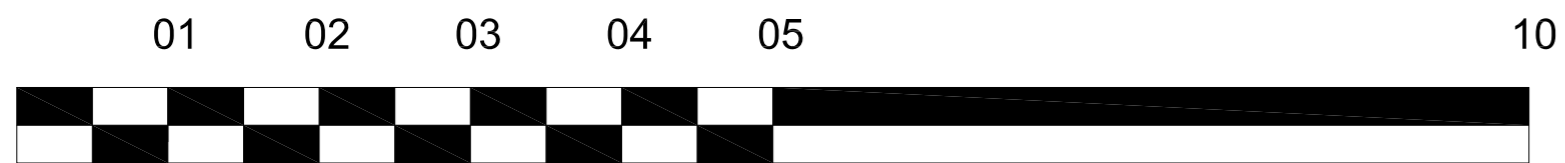

SCALE 1:50

DWG TITLE.
Existing and Proposed Layout Plans
ADDRESS.
No. 9 Boyds Walk, Dukinfield
DATE.
01.2024

DWG NO.
03a
SCALE.
1:50@A2