
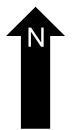
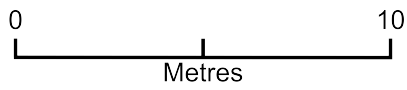


Fencing

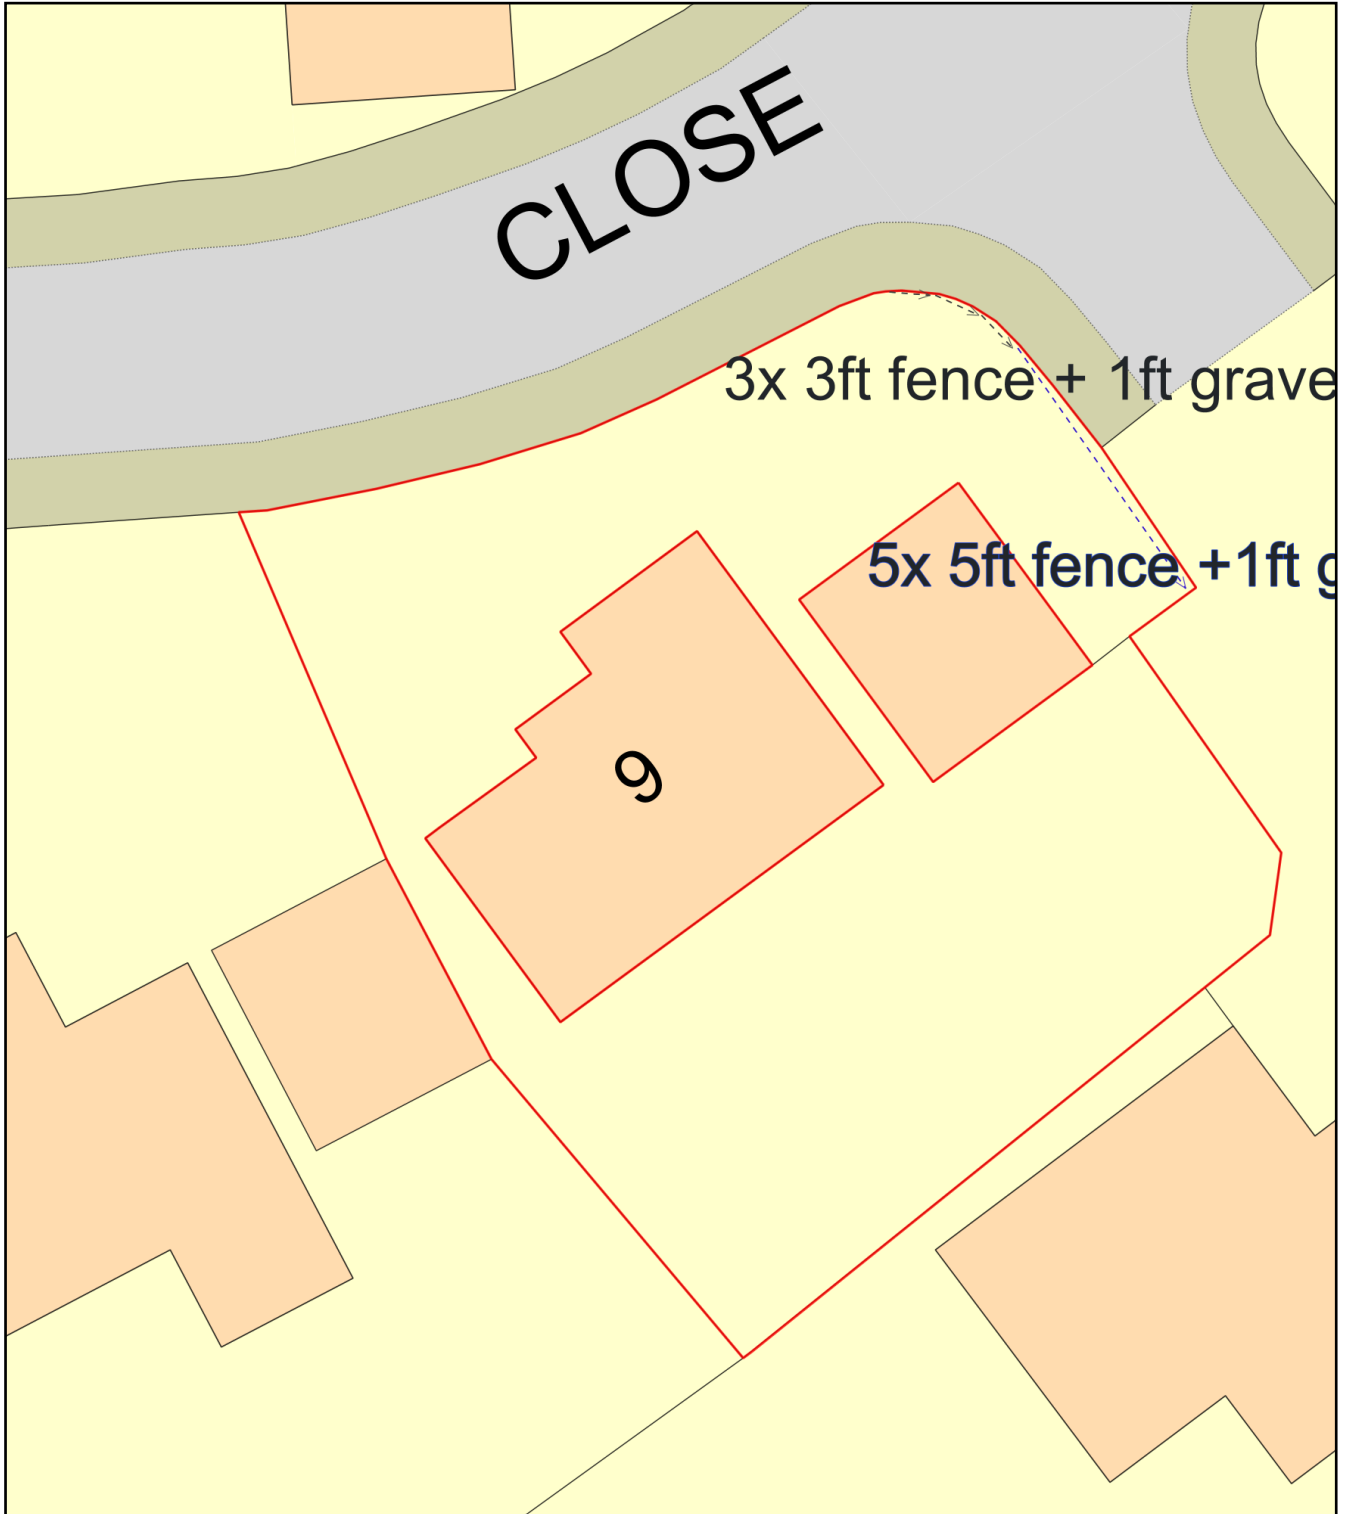

Plan Produced for: 6 Eliot Close

Date Produced: 18 Feb 2024

Plan Reference Number: TQRQM24049193933318

Scale: 1:200 @ A4