
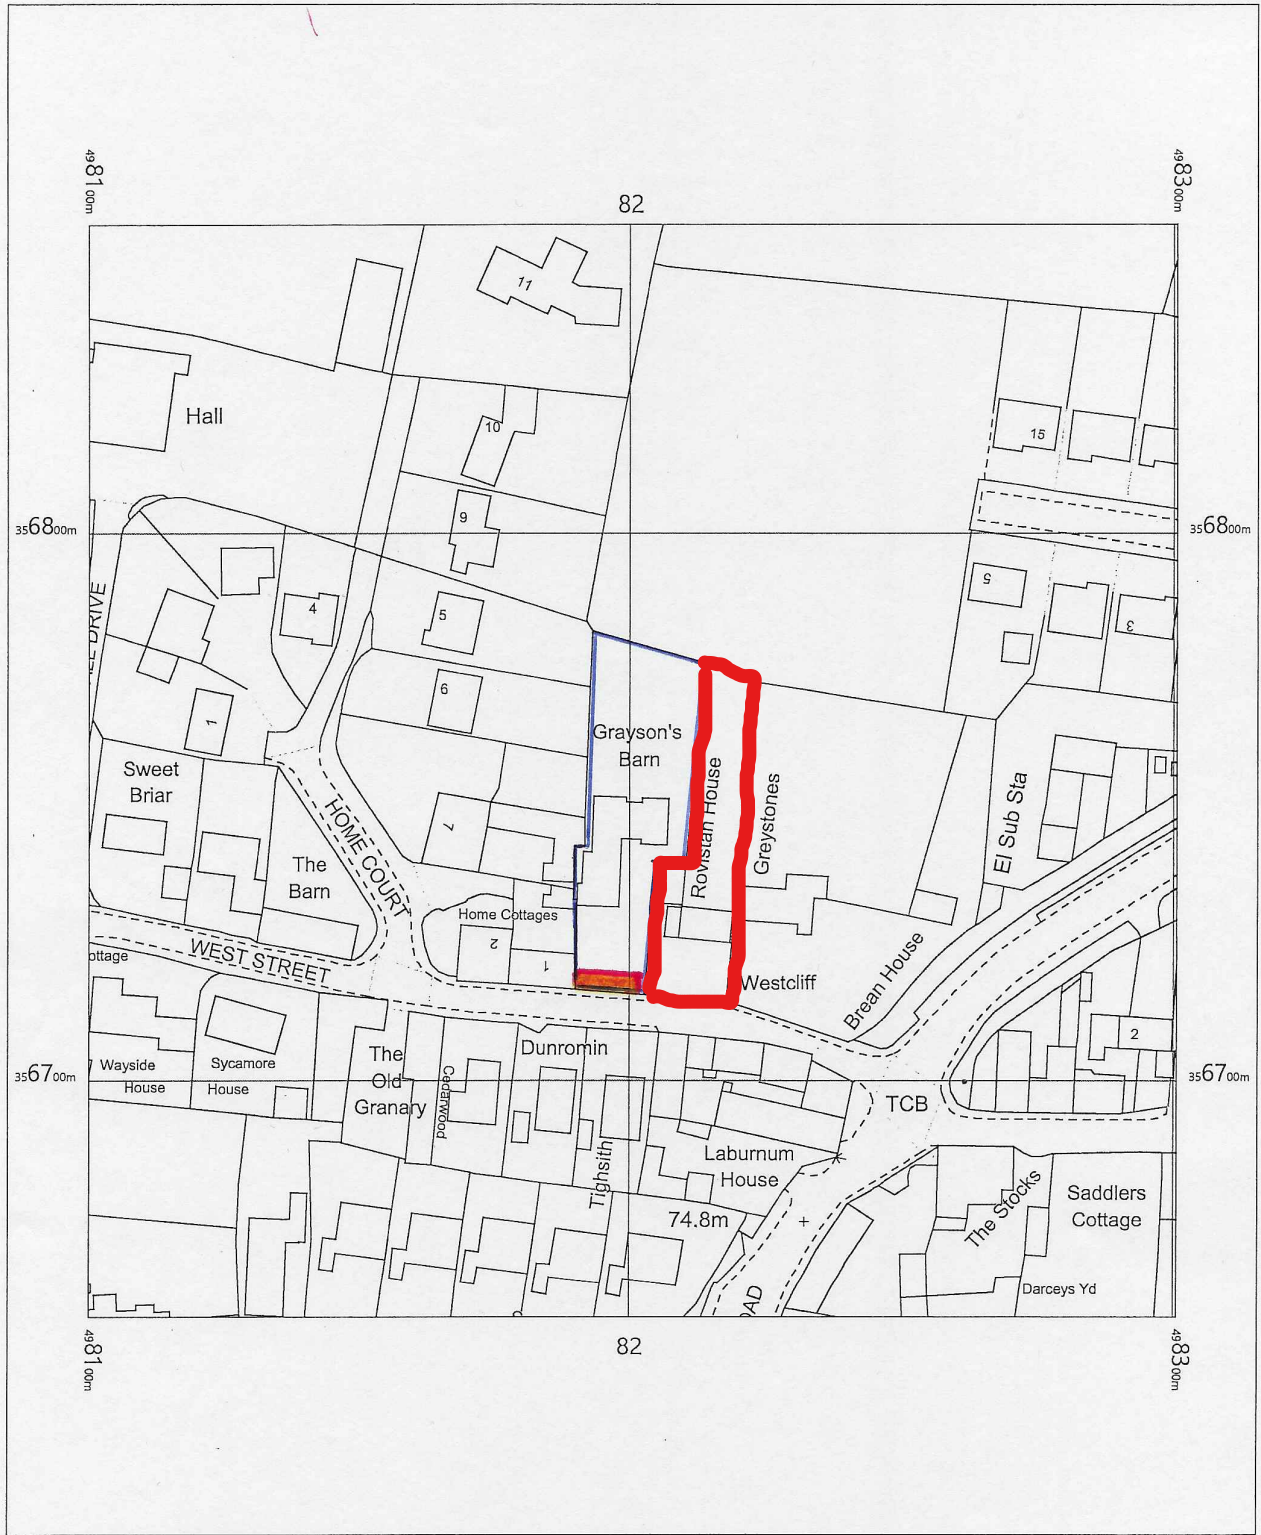



Rovistan House

Grayson's Barn

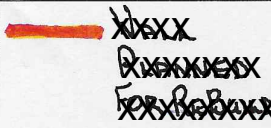

Rovistan House outlined in Red

OS MasterMap 1250/2500/10000 scale
Friday, March 15, 2019, ID: BLJT-00785494
www.planningapplicationmaps.co.uk

1:1250 scale print at A4, Centre: 498201 E, 356756 N

©Crown Copyright Ordnance Survey. Licence no. 100051661

