

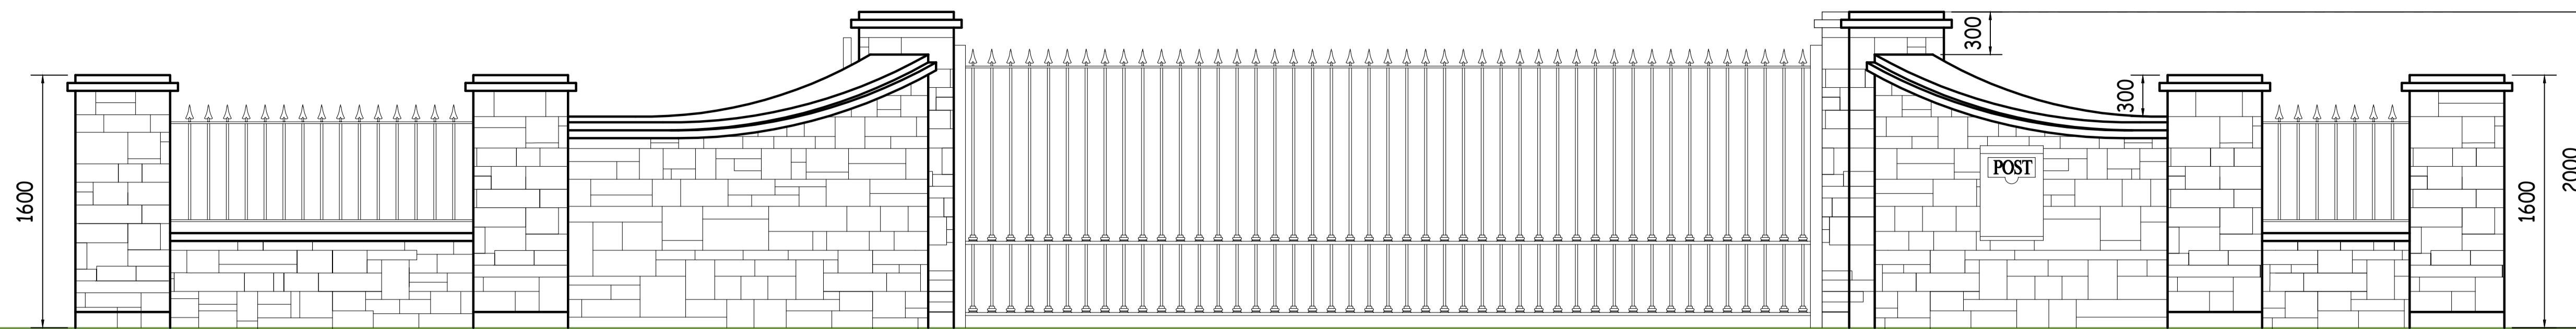


MECHANICALLY OPERATED GALVANISED SLIDING GATE

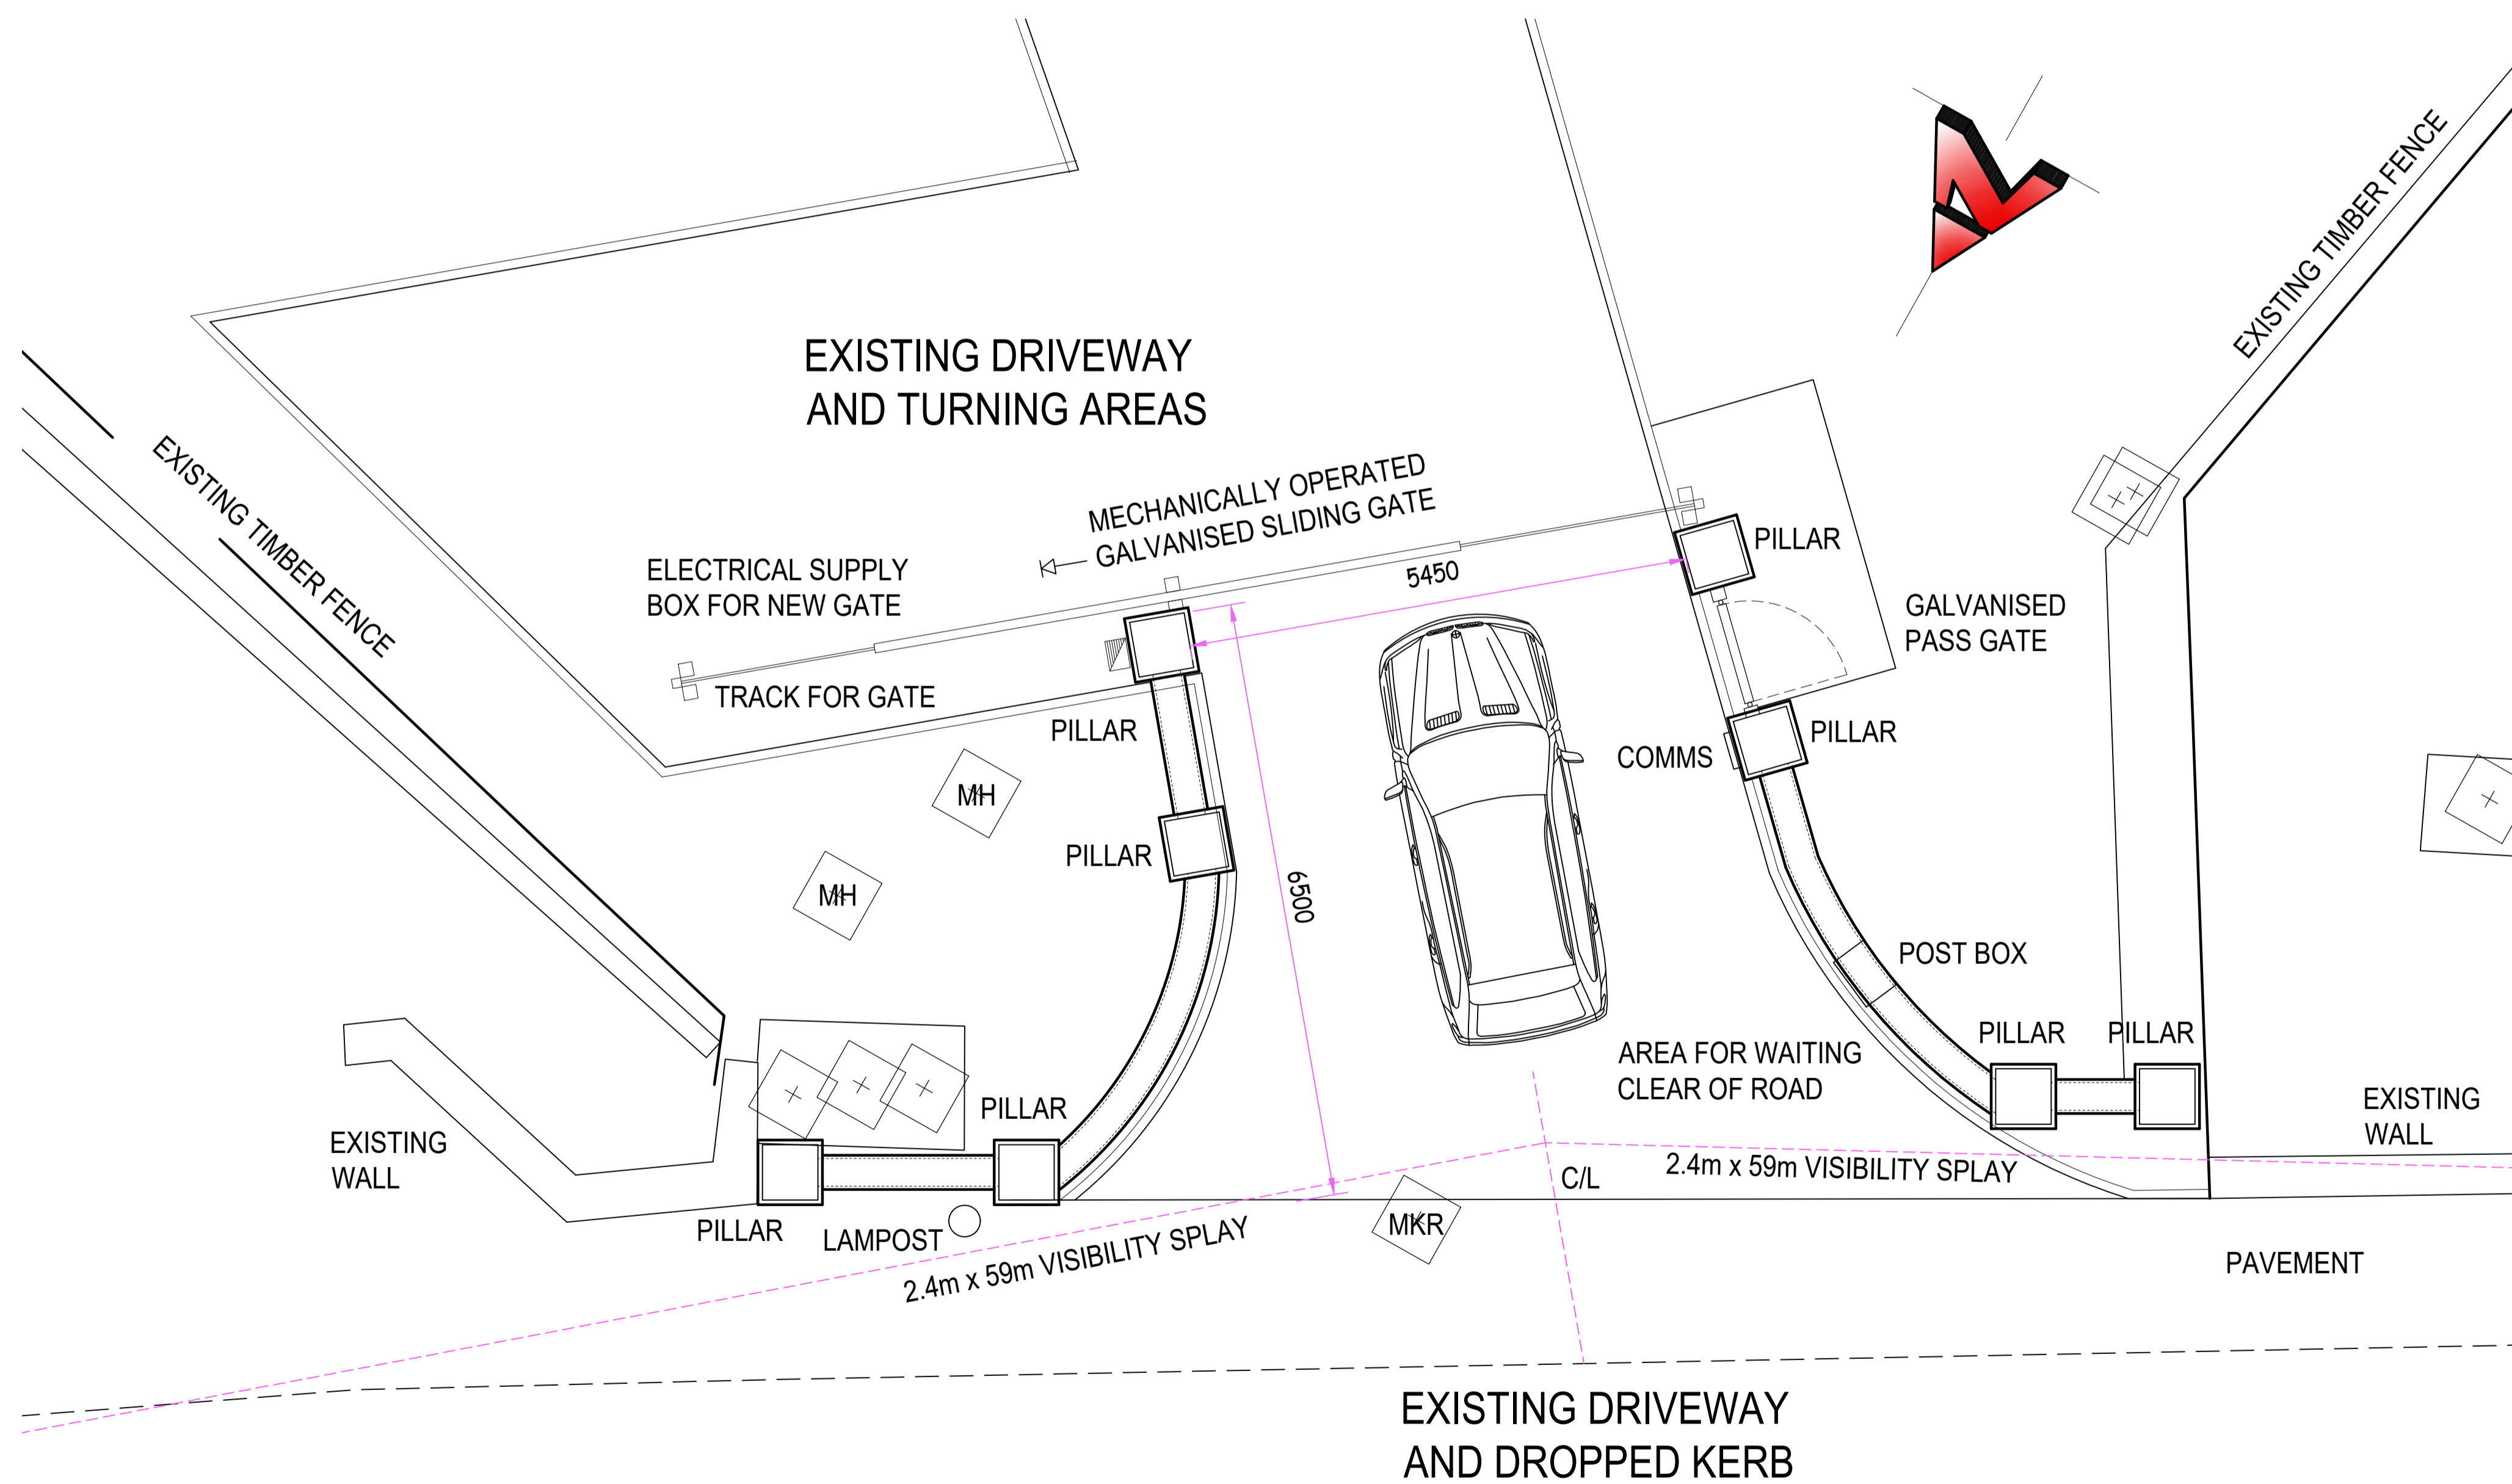



Proposed Wall & Gate Elevation

Scale 1:25

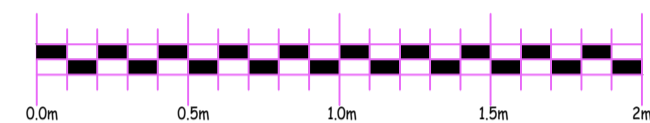


Proposed Layout Plan

Scale 1:50

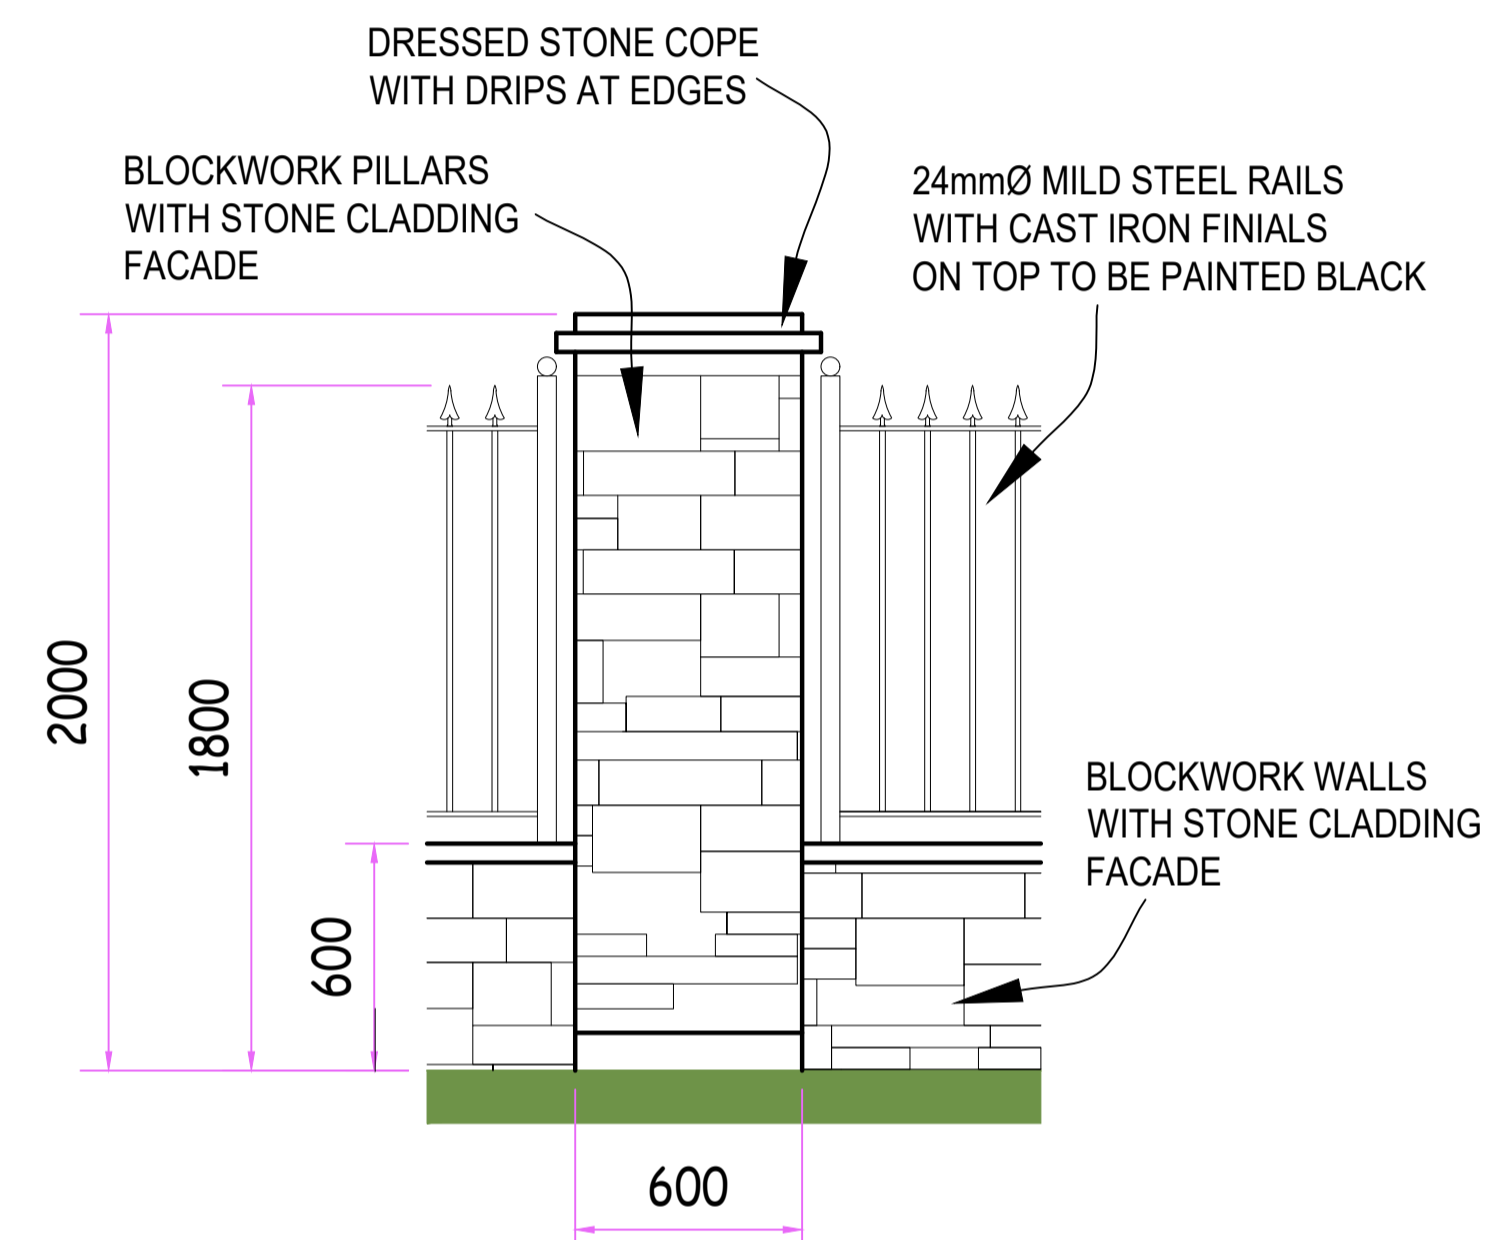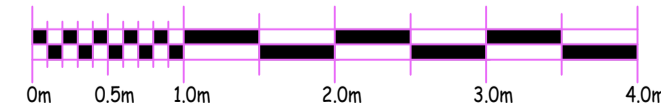

Proposed Details

Scale 1:20

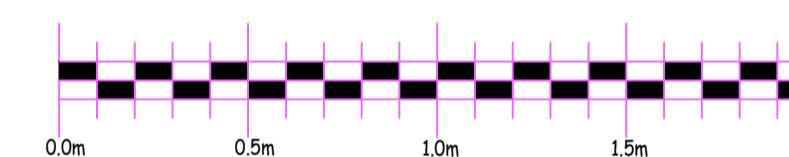

Amendments	Date
A Planning Application	Feb 24
B Client Amendments	Feb 24
C Planning Comments	Feb 24

kenmathieson
ARCHITECTURAL DESIGN
& DEVELOPMENT CONSULTANT
LTD.

MANSARD HOUSE
15 OLDMELDRUM ROAD
BUCKSBURN
ABERDEEN
AB21 9AD
TEL: 01224 710357
FAX: 01224 710358

E-MAIL: info@kenmathieson.com

DOMESTIC, COMMERCIAL & INDUSTRIAL

Client: Mr M. Lewis

Project: Proposed Entrance Wall & Gate
Five Oaks, Gauchhill Road
Kintore, Aberdeenshire, AB51 0XQ

Title: Proposed Layout Plan
Elevation & Detail

Scale	Date	Drawn By	CG
As Shown	Feb 24		
Issue	Date	Drawn By	CG
2423G		GPL01	C