




Proposed Site Layout Plan
Scale 1:200

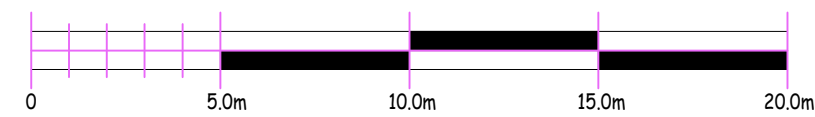



Location Plan
Scale 1:1250

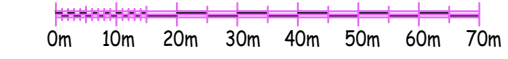

Crown copyright and database right. All rights reserved. Ordnance Survey licence no AC0000824189

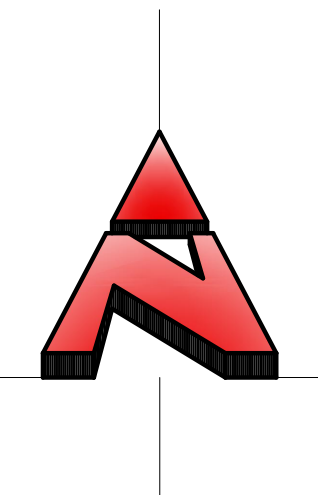

Existing Driveway
Scale 1:100

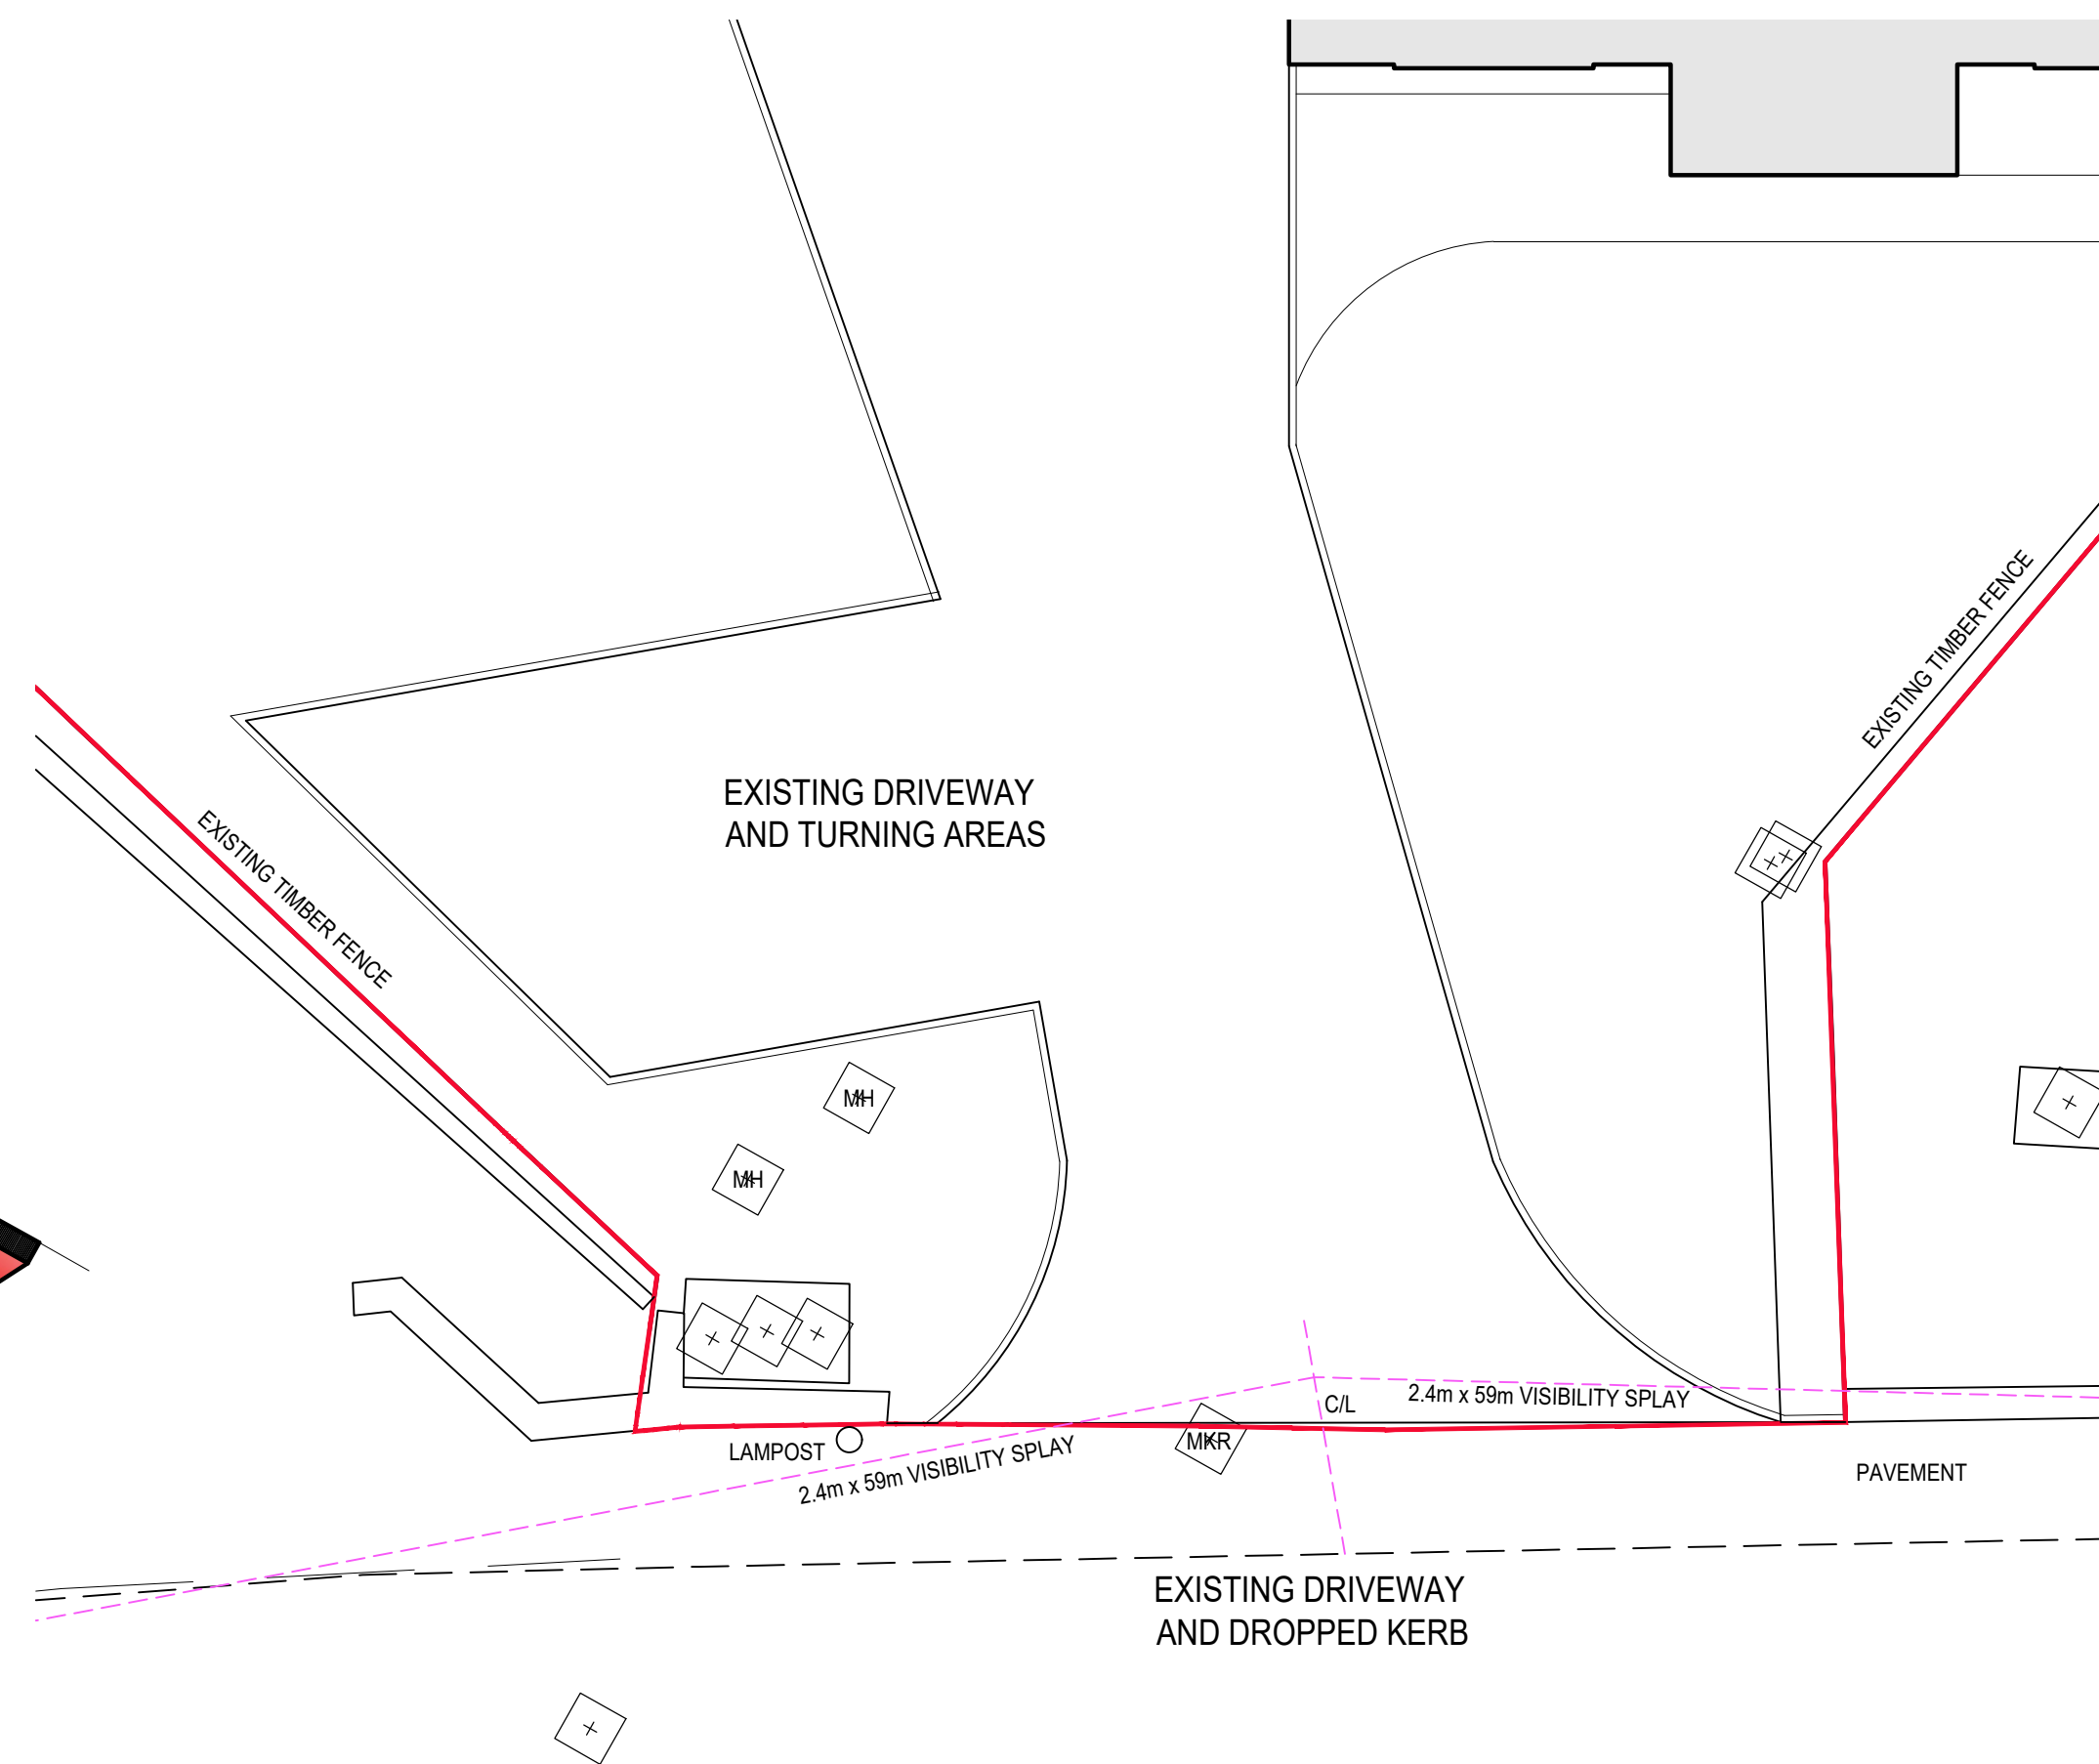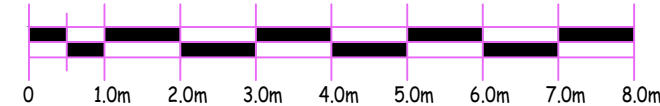

Amendments	Date
A Planning Application	Feb 24
B Client Amendments	Feb 24
C Planning Comments	Feb 24

kenmathieson
ARCHITECTURAL DESIGN
& DEVELOPMENT CONSULTANT
LTD.
MANSARD HOUSE
15 OLDMELDRUM ROAD
BUCKSBURN
ABERDEEN
AB21 9AD
TEL: 01224 710357
FAX: 01224 710358
E-MAIL: info@kenmathieson.com

DOMESTIC, COMMERCIAL & INDUSTRIAL

Client: Mr M. Lewis

Project: Proposed Entrance Wall & Gate
Five Oaks, Gauchhill Road
Kintore, Aberdeenshire, AB51 0XQ

Title: Existing Layout Plan
Driveway & Location Plan

Scale	Date	Drawn By	CG
As Shown	Feb 24		
Issue	Date	Drawn By	CG
2423G		GPL02	C