





© Crown copyright and database rights 2019 Ordnance Survey License No.100048957. The representation of road, track or path is no evidence of a boundary or right of way. The representation of features as lines is no evidence of a property boundary.

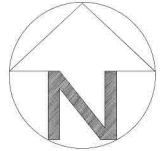

Permitted Development

COORDINATES: NS785767 (Easting: 278528, Northing: 676717)

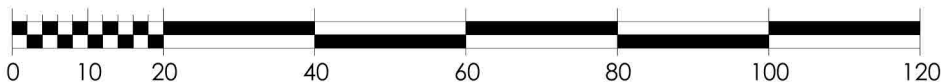

Scale 1:1000

PLANNING

Mr Brian Cameron

Proposed Garage Extension at
203 Whitelees Road
Cumbernauld,
Glasgow,
G67 3DL

Drg no: AL(0)01

Rev:

LOCATION PLAN

Scale: 1:1000 @ A4

Date: JAN 2024