



Ordnance Survey, (c) Crown Copyright 2024. All rights reserved. Licence number 100022432

1:1250 Location Plan




1:500 Block Plan



Status Planning	Title Location and Block Plan	
Client Name Farooq Mohammed	Scale 1:1250, 1:500@A3	Date 16/02/2024
Project Address 4 Station Road Swavesey CB24 4QJ	Drawing Number 24031-0000	Revision P1

Rev	Date	Drawn by	Change description
P1	16/02/2024	GC	Issued for Planning

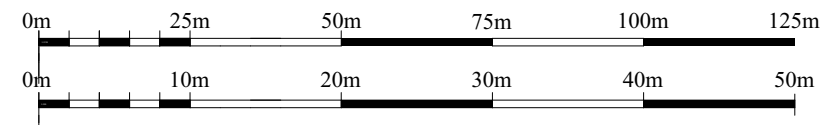

General Notes
Do not scale from this drawing, apart from Town Planning purposes. Work to figure dimensions only. This drawing is the property of Cameron Bosque Brookes Architects Limited and copyright is reserved by them. This drawing is issued on the basis that it is not copied, used or disclosed by or to any unauthorised person without the prior written consent of Cameron Bosque Brookes Architects Limited. The drawing representative of the building or site and intended works. Contractors should carry out their own independent site surveys to confirm dimensions.