



timber post and rail with vertical weatherboard
Proposed Fence 1

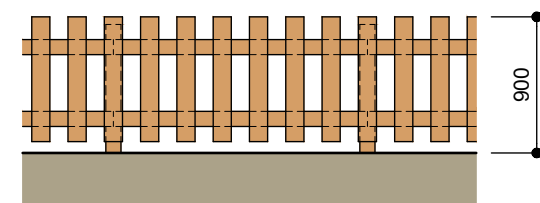

timber picket fence
Proposed Fence 2

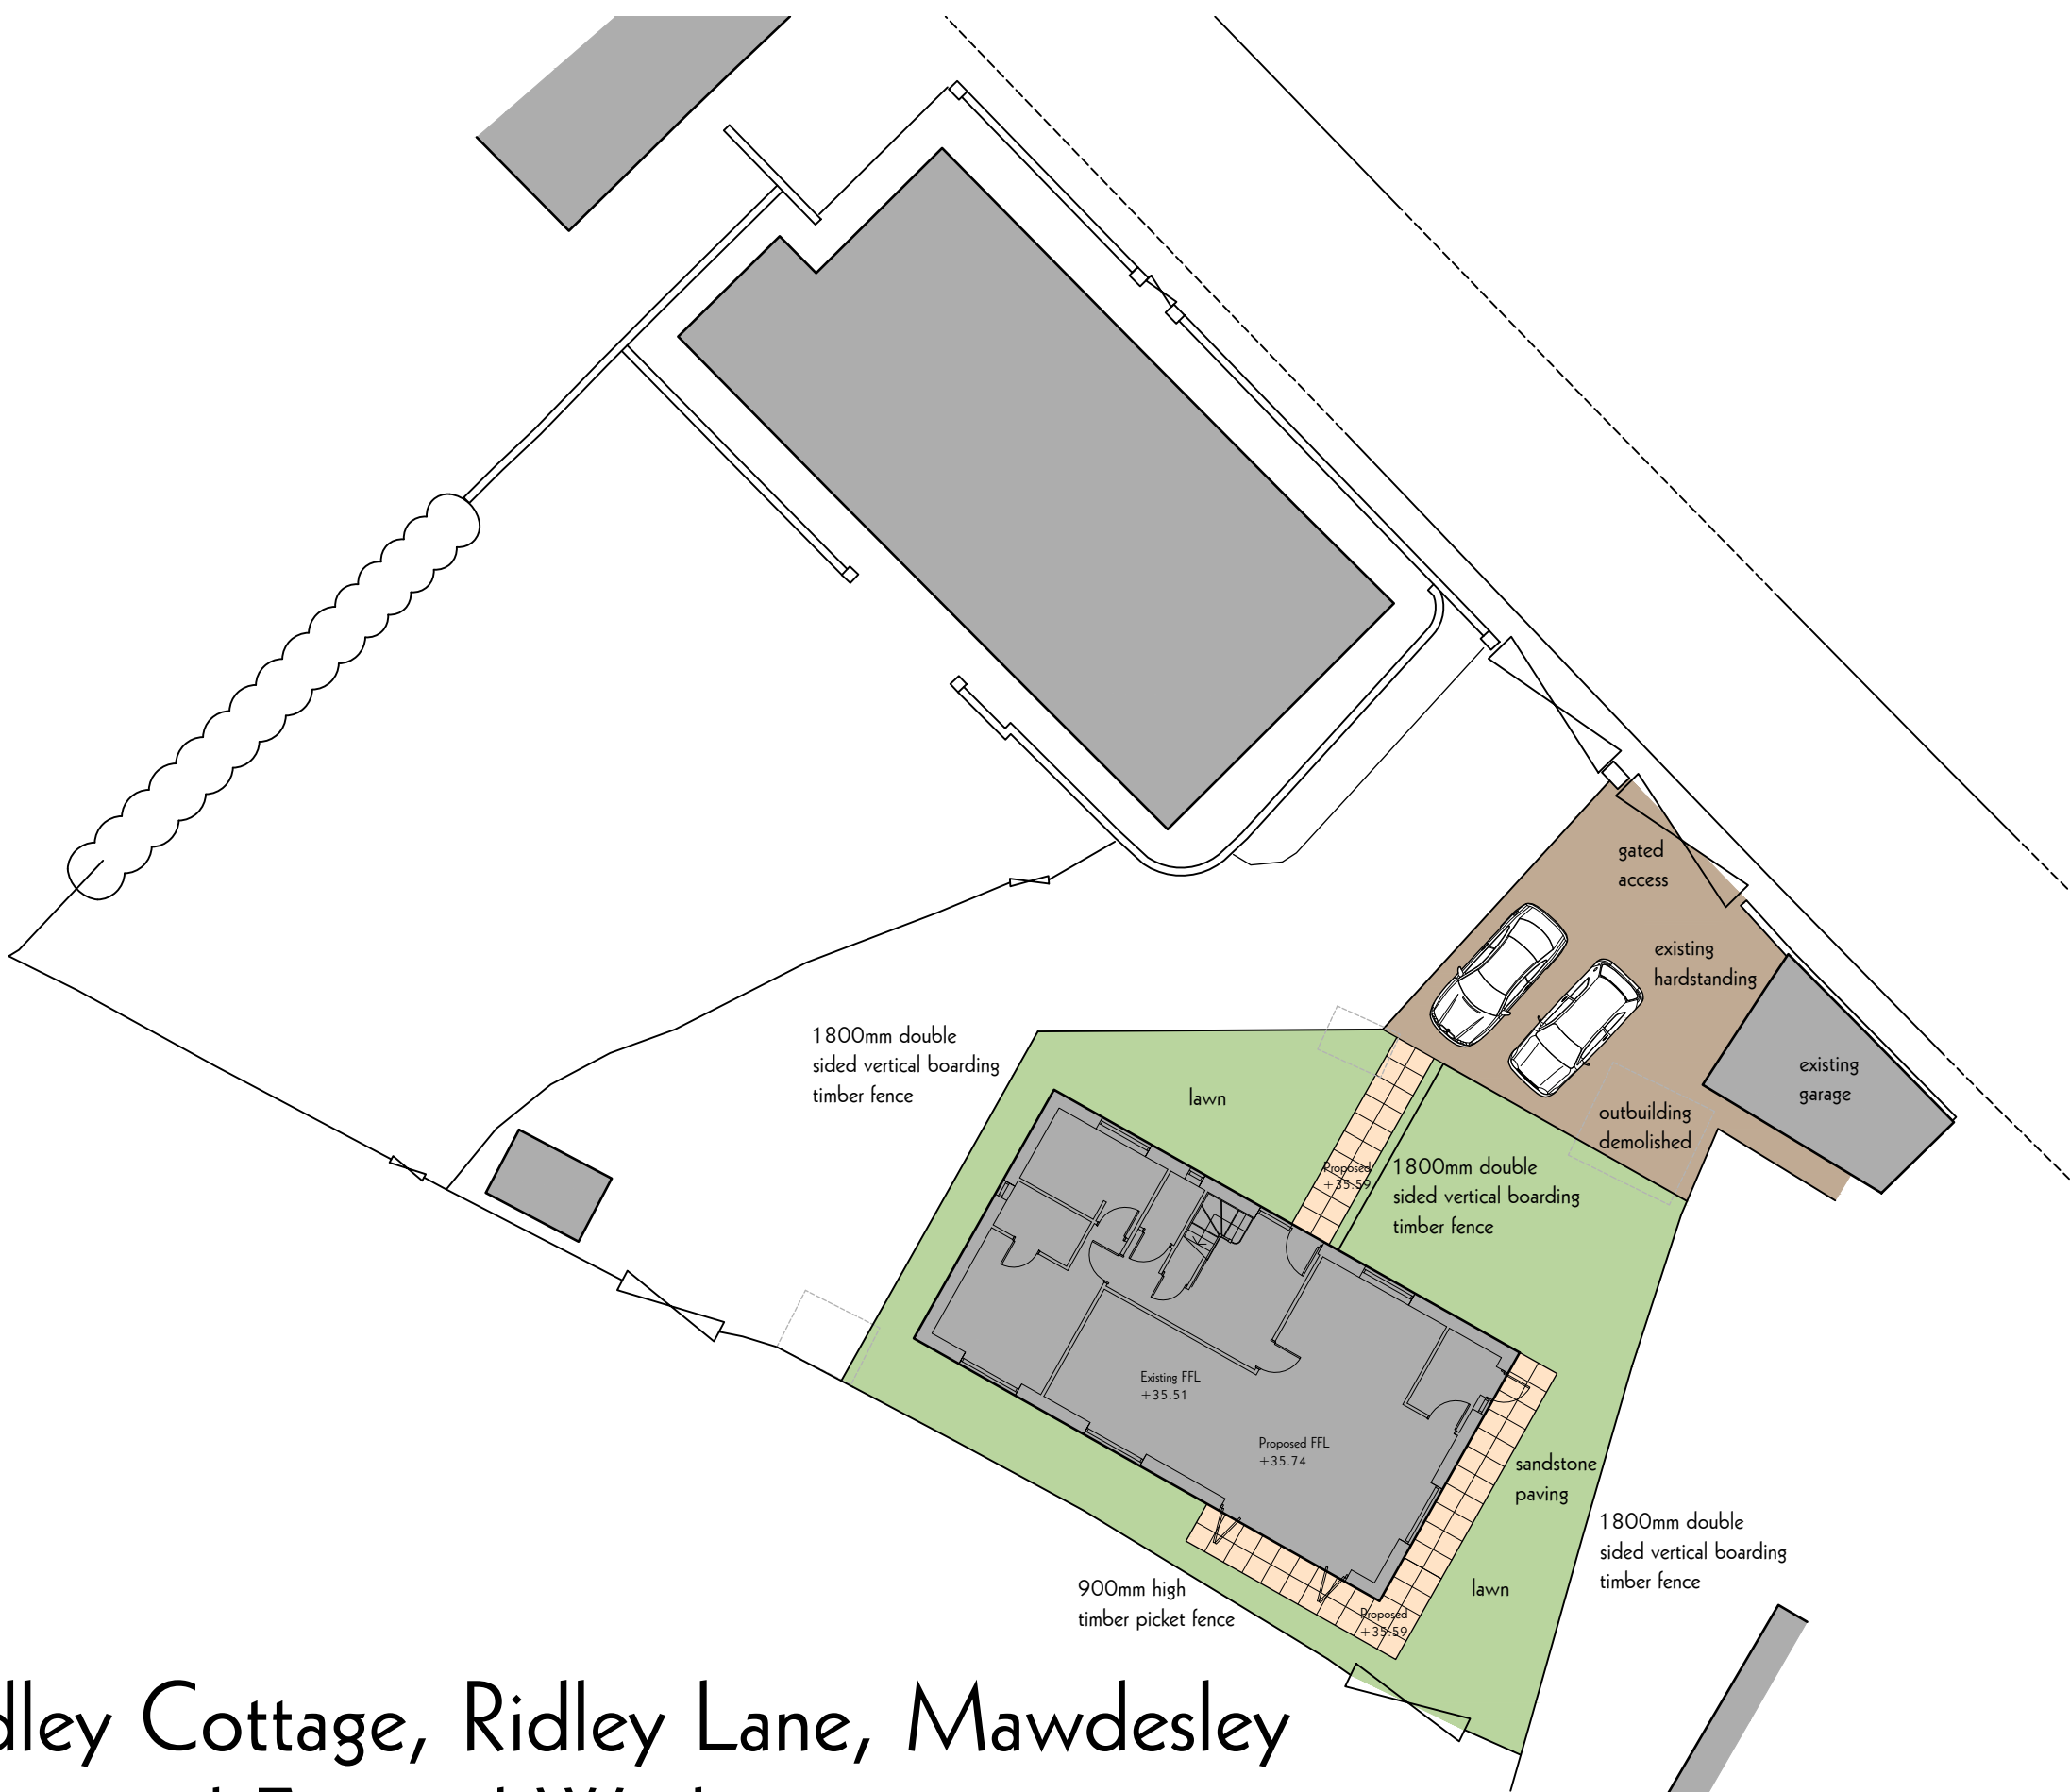

Ridley Cottage, Ridley Lane, Mawdesley

Proposed External Works



31 Chapel Brow Leyland Preston PR25 3NH
 Tel 01772 467404 E Mail info@pwlarchitecture.com
 1:200@A3 1413-PL08A