


EXISTING SECTION A-A



EXISTING FRONT (SOUTH-WEST) ELEVATION

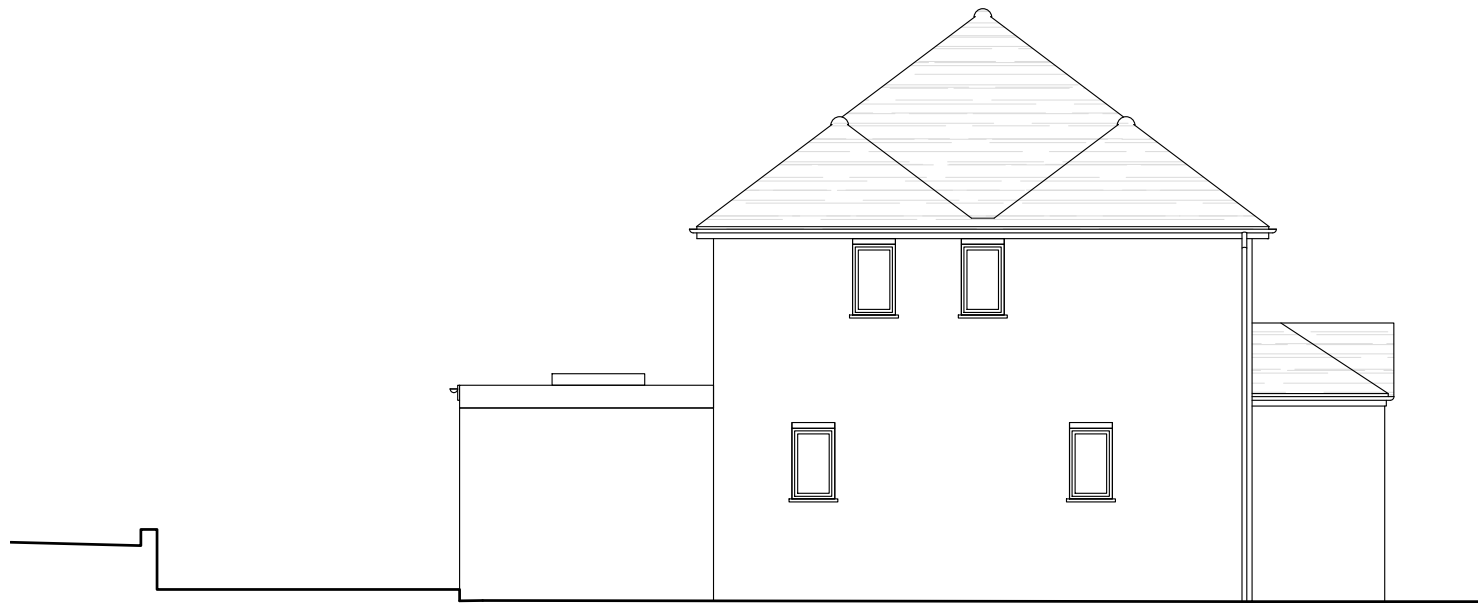

EXISTING SIDE (NORTH-WEST) ELEVATION



EXISTING REAR (NORTH-EAST) ELEVATION



PERMITTED DEVELOPMENT APPLICATION

Project: 62 STANBOROUGH AVENUE, BOREHAMWOOD HERTFORDSHIRE WD6 5LP	Date: FEB.2024	Client: ZEMZADJA
Drawing: EXISTING SECTION & ELEVATIONS	Scale: 1:100 @ A3	Job No: 22-0802-STA
Drawing No: E/02	Rev: -	

