
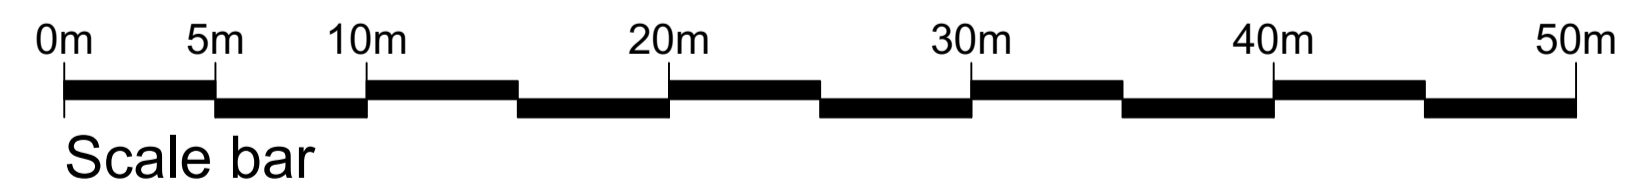


Location of proposed garage conversion.

LOCATION PLAN
Scale: 1:1250 @ A3

BLOCK PLAN
Scale: 1:500 @ A3

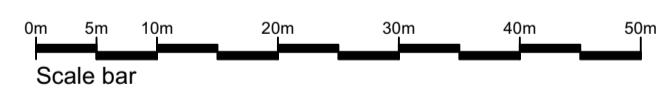

REV	DESCRIPTION	DATE	INIT	CHKD
STATUS	FOR INFORMATION			

Client
Ms H Derve

Project
187 Hook Lane
Welling, DA16 2NX

Title
Proposed Location & Block Plan

Scale	Date	Drawn	Checked
As Noted	05/01/2024	N/A	N/A
Project No:	Drawing No.	Revision	
2023/0	005	~	