



LOCATION PLAN (1:1250)



• BIN STORE LOCATION


REVISION	DATE	JAN 24	C
TO LPA REQUIREMENTS			
REVISION	DATE	NOV 23	B
TO LPA REQUIREMENTS			
REVISION	DATE	AUG 23	A
TO LPA REQUIREMENTS			

DRAWN BY
SH

CLIENT
Ms Jessica Mills

INDICATIVE LOCATION OF LIGHT COLUMN •

BIN STORE •

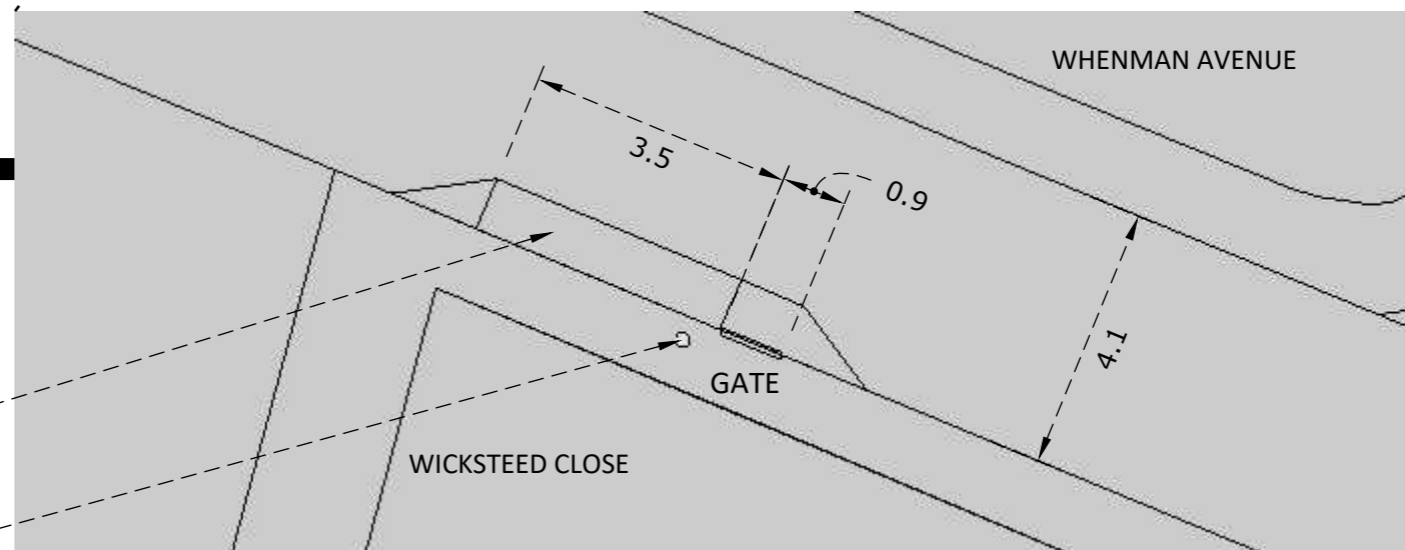

PART LOCATION PLAN (1:100) DIMS ARE APPROXIMATE AND IN METRES



PROJECT ADDRESS
115b TILE KILN LANE, BEXLEY