


Location Plan

Site Address: 115b, Tile Kiln Lane, Bexley, DA5 2BD

Date Produced: 22-Jan-2024

Scale: 1:2500 @A4

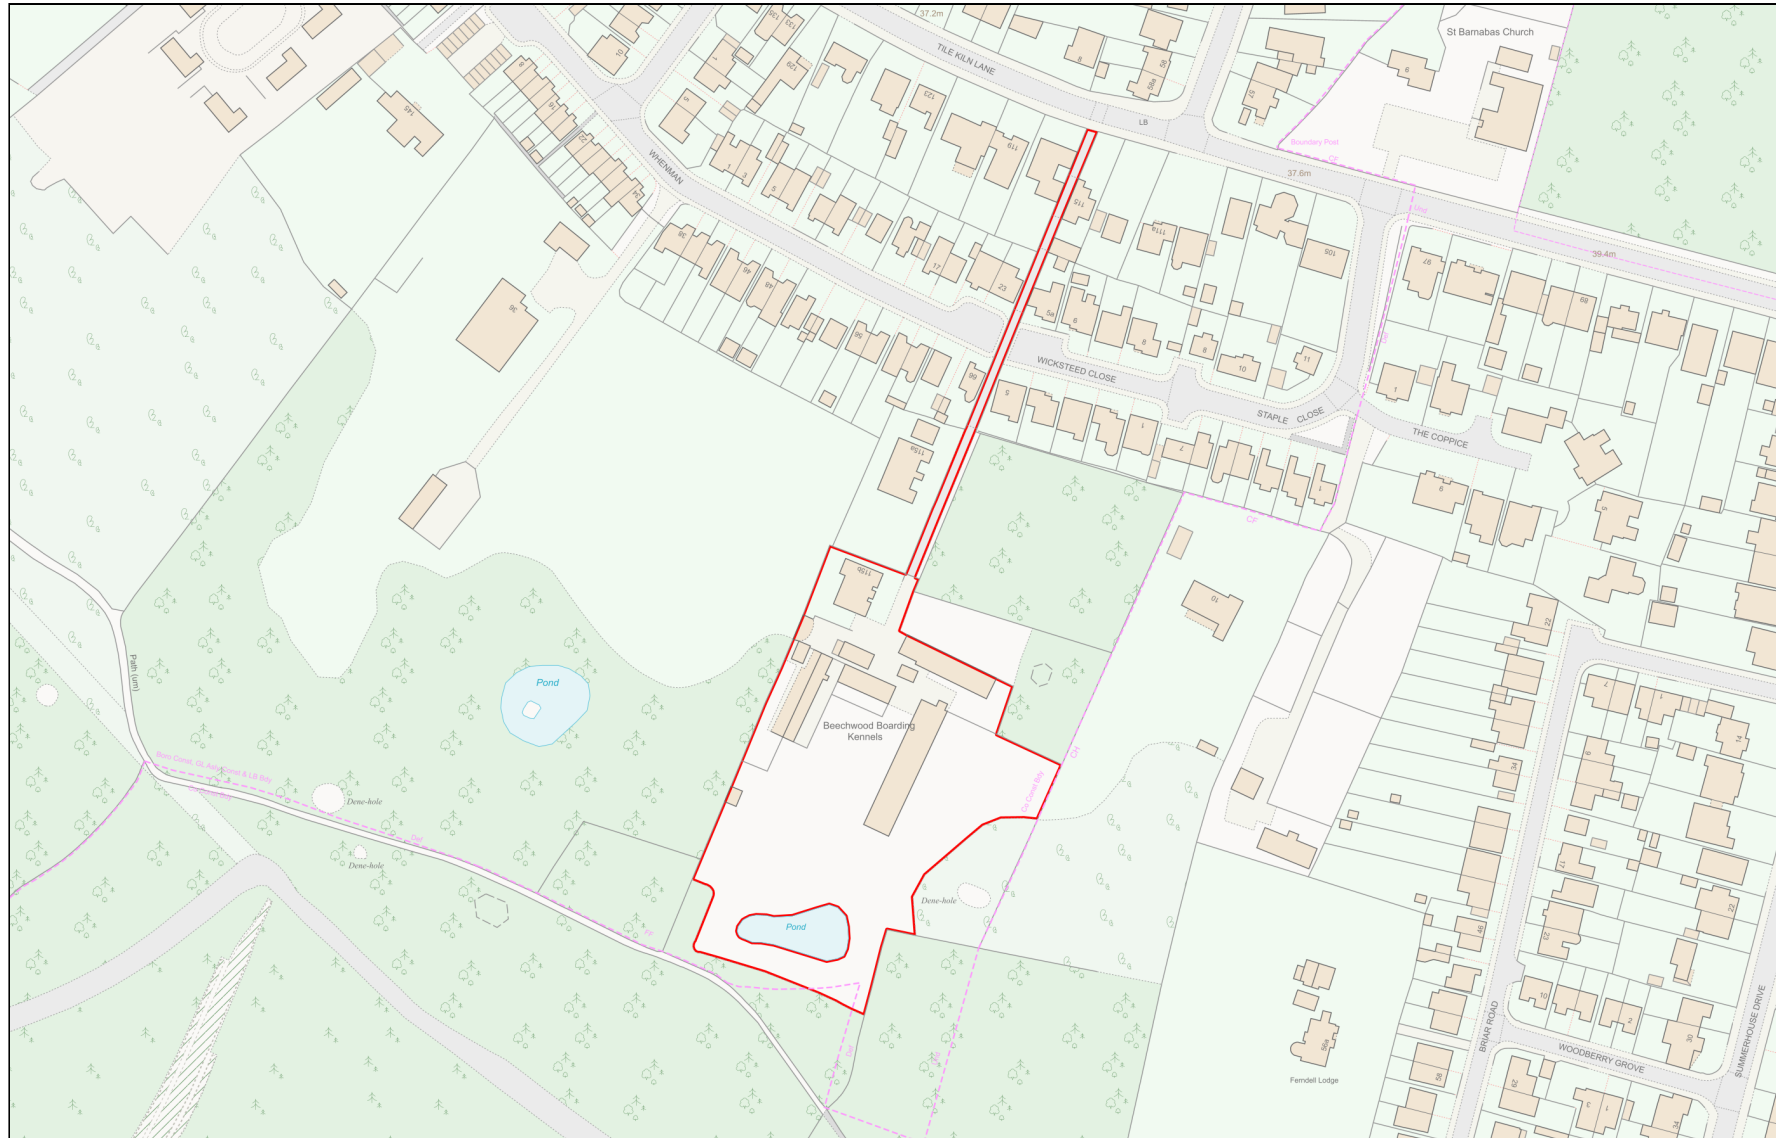

Planning Portal Reference: PP-12577874v1

