


EXISTING BLOCK PLAN

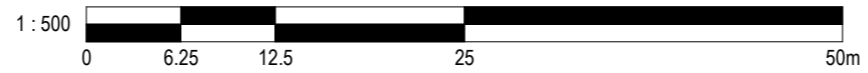

ALL DIMS IN MILLIMETERS UNLESS NOTED OTHERWISE
DO NOT SCALE EXCEPT FOR PLANNING PURPOSES
IF IN DOUBT - ASK

THIS DRAWING IS CONFIDENTIAL AND IS THE PROPERTY OF
KEENAN PROJECT DESIGNS LTD
© COPYRIGHT

KEENAN
PROJECT
DESIGNS

KEENAN PROJECT DESIGNS

08002335787
INFO@KEENANPROJECTDESIGNS.COM
WWW.KEENANPROJECTDESIGN.COM

CLIENT: J Munur

ADDRESS: 9 The Green, Sidcup, Kent, DA14 6BS

DATE: 08/02/24

PROJECT LEAD: Mike Cano

DRAWN BY: Chibuzo Chinwuko

DRAWING NO: 2331-6

SCALE: 1:500@A3
1:250@A4

REV: Approver