


A Existing Building Section
Scale: 1:100

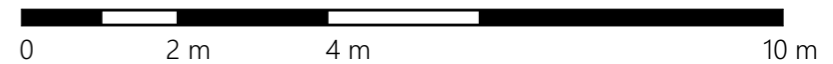

B Existing Building Section
Scale: 1:100



Status
S0

Scale @ A3
1:100

Project No:
178-DA7

Purpose of Issue
Planning

Date
06 February 2024

Originator
Express Planning

Checked by
MA

Project Address
18 Cheviot Close, Bexleyheath,
DA7 6SP

Project Description
Erection of a single-storey rear/side
extension following the demolition of
existing extensions and erection of a
single-storey outbuilding (summer
house)

Layout Title
Sections Existing
Existing Sections AA and BB

Drawing Number							
project	originator	zone	level	type	role	number	rev
178-DA7	- GA	- ZZ	- XX	- DR	- N/A	- 100401	