



Existing Side 01 Elevation
Scale: 1:100

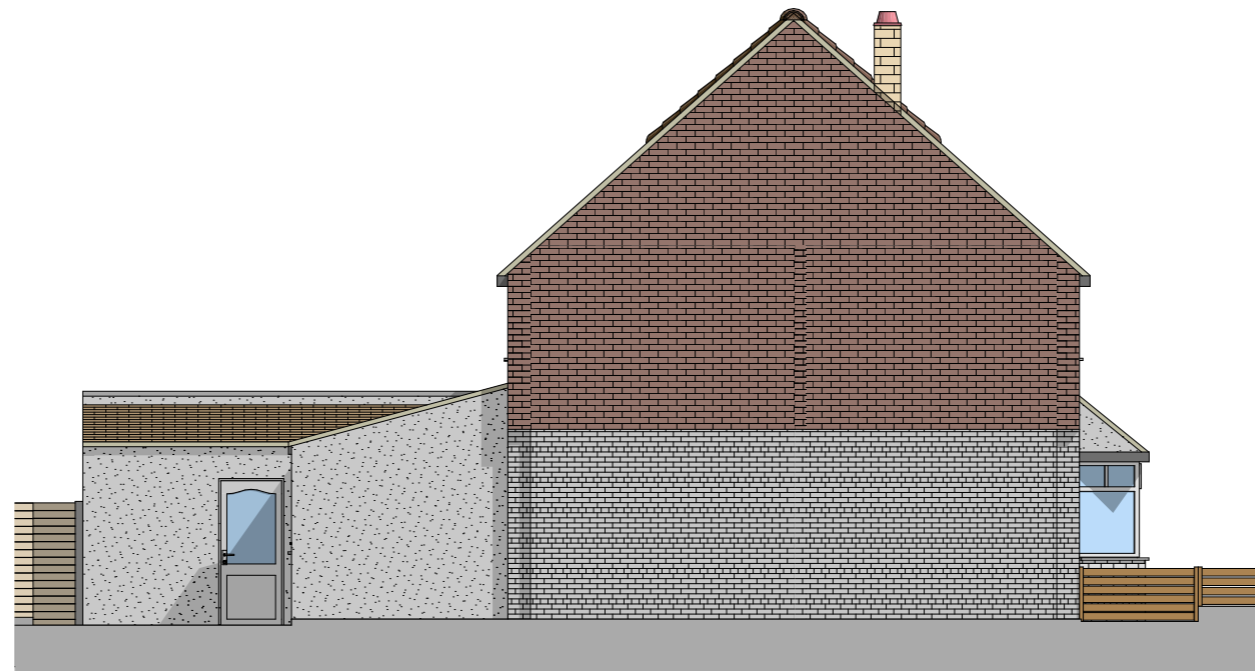

Existing Side 02 Elevation
Scale: 1:100

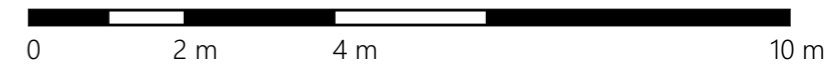

	Status	Scale @ A3	Purpose of Issue	Originator	Project Address	Project Description	Layout Title	Drawing Number															
	S0	1:100	Planning	Express Planning	18 Cheviot Close, Bexleyheath, DA7 6SP	Erection of a single-storey rear/side extension following the demolition of existing extensions and erection of a single-storey outbuilding (summer house)	Elevations Existing Existing Side 01 and Side 02 Elevations	<table border="1"> <thead> <tr> <th>project</th> <th>originator</th> <th>zone</th> <th>level</th> <th>type</th> <th>role</th> <th>number</th> <th>rev</th> </tr> </thead> <tbody> <tr> <td>178-DA7</td> <td>- GA</td> <td>- ZZ</td> <td>- XX</td> <td>- DR</td> <td>- N/A</td> <td>- 100302</td> <td></td> </tr> </tbody> </table>	project	originator	zone	level	type	role	number	rev	178-DA7	- GA	- ZZ	- XX	- DR	- N/A	- 100302
project	originator	zone	level	type	role	number	rev																
178-DA7	- GA	- ZZ	- XX	- DR	- N/A	- 100302																	
	Project No:	Date	Checked by																				
	178-DA7	06 February 2024	MA																				