


A Proposed Building Section
Scale: 1:100

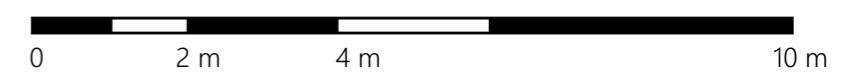

B Proposed Building Section
Scale: 1:100



	Status S0	Scale @ A3 1:100	Purpose of Issue Planning	Originator Express Planning	Project Address 18 Cheviot Close, Bexleyheath, DA7 6SP	Project Description Erection of a single-storey rear/side extension following the demolition of existing extensions and erection of a single-storey outbuilding (summer house)	Layout Title Sections Proposed Proposed Sections AA and BB	Drawing Number															
	Project No: 178-DA7	Date 06 February 2024	Checked by MA					<table border="1"> <thead> <tr> <th>project</th> <th>originator</th> <th>zone</th> <th>level</th> <th>type</th> <th>role</th> <th>number</th> <th>rev</th> </tr> </thead> <tbody> <tr> <td>178-DA7</td> <td>- GA</td> <td>- ZZ</td> <td>- XX</td> <td>- DR</td> <td>- N/A</td> <td>- 200501</td> <td></td> </tr> </tbody> </table>	project	originator	zone	level	type	role	number	rev	178-DA7	- GA	- ZZ	- XX	- DR	- N/A	- 200501
project	originator	zone	level	type	role	number	rev																
178-DA7	- GA	- ZZ	- XX	- DR	- N/A	- 200501																	