


EXISTING PARAPET WALL TO NEIGHBOURING EXTENSION

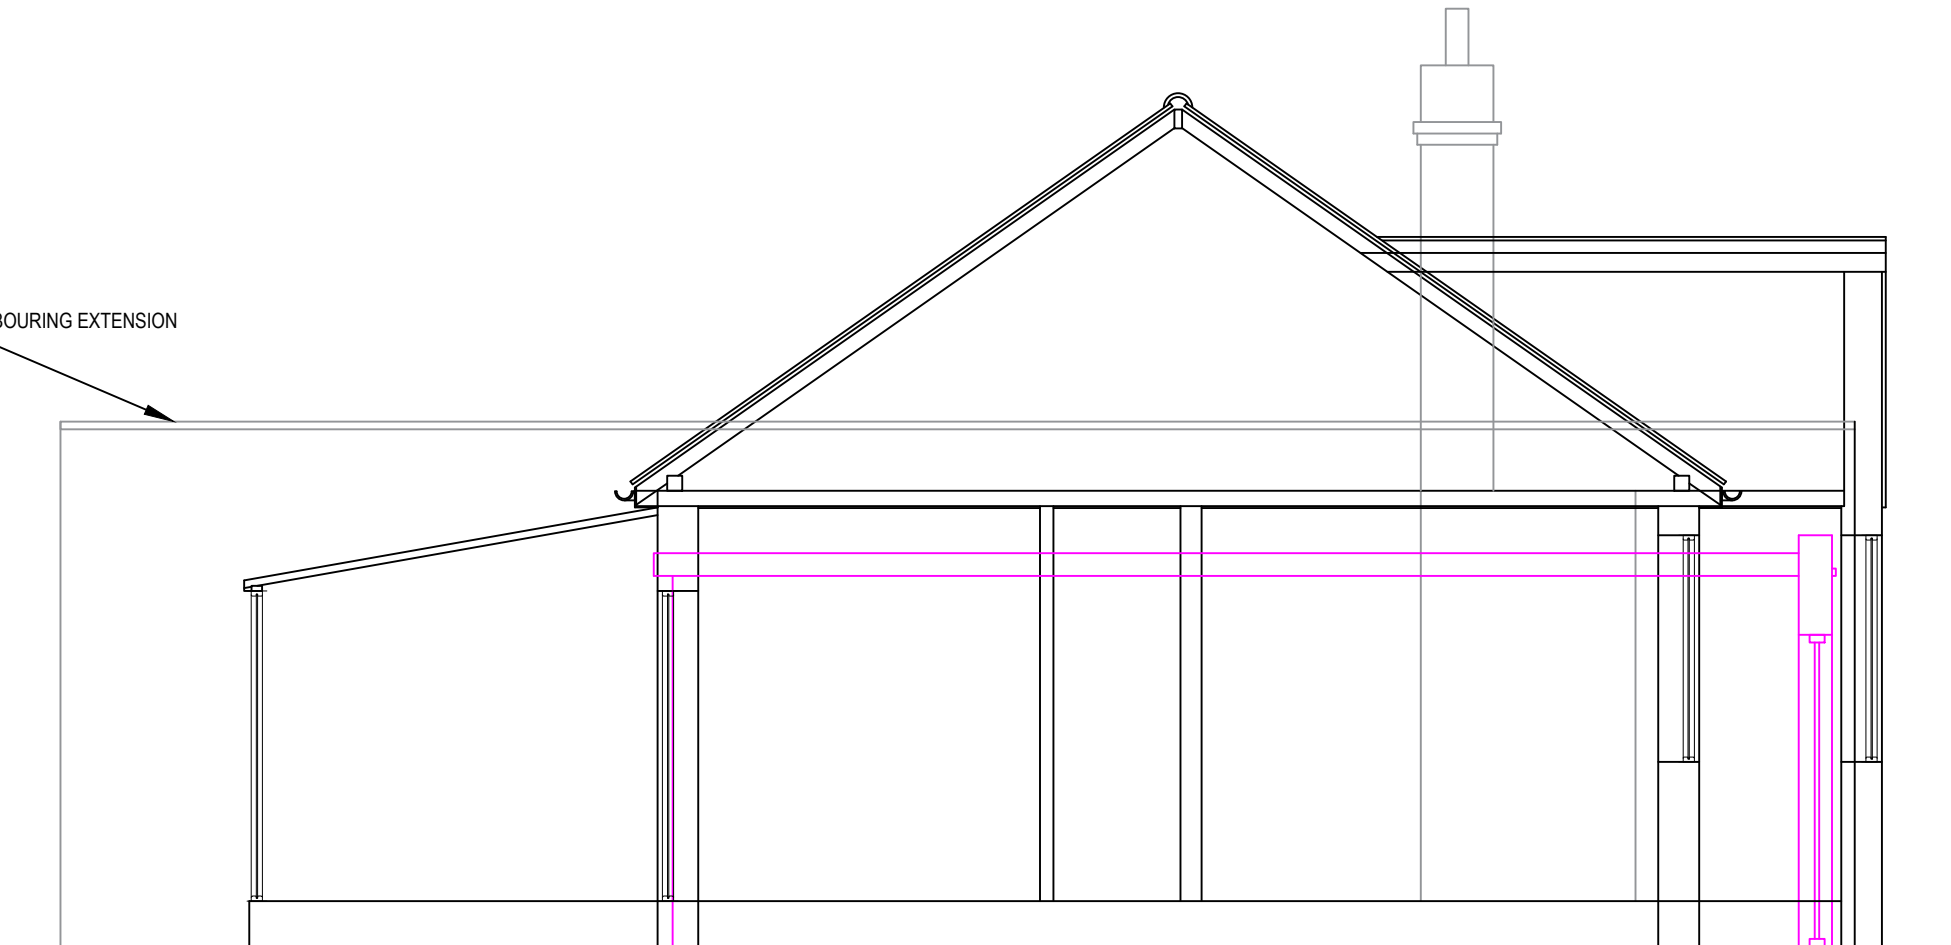

EXISTING SECTION (SIDE)



12 Swift Avenue, Finberry,
Ashford, Kent, TN25 7GD.
07872 995076.
theloftdesignstudio@outlook.com

Name:

Address:

3 MONTROSE CLOSE, WELLING, DA16 2QR.

Project:

LOFT CONVERSION WITH FRONT AND REAR DORMERS, SINGLE
STOREY REAR EXTENSION AND NEW PORCH.

Date:

23/01/24

Drawn By:

MB

Plan No:

1626/



SCALE BAR 1:50 @ A3